


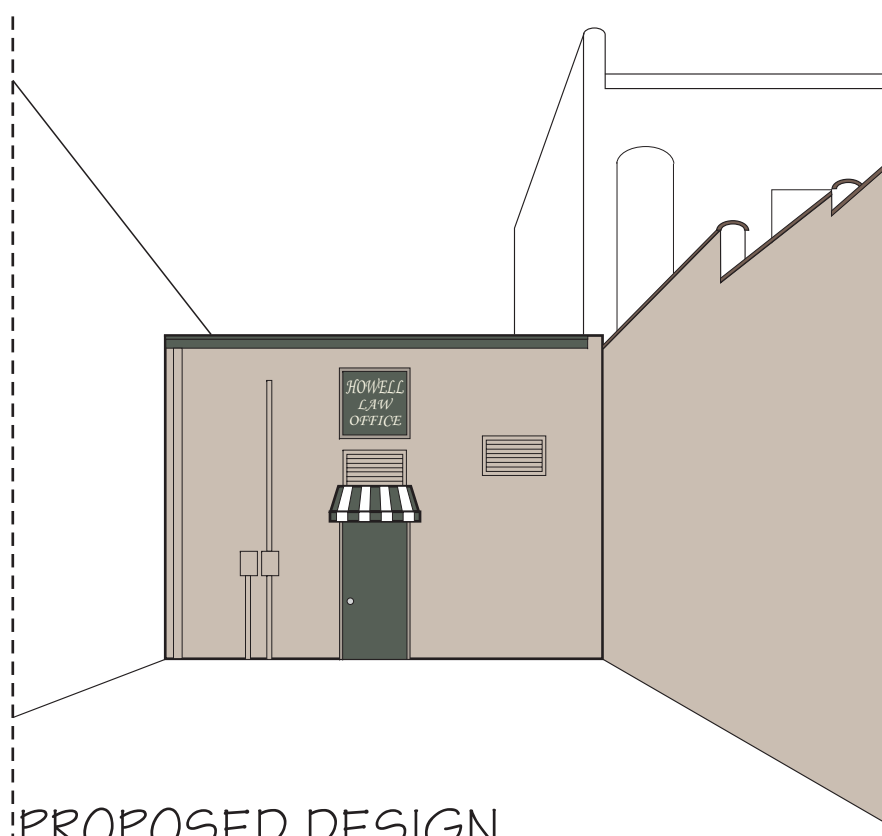

PROPOSED DESIGN



PROPOSED DESIGN



ENLARGED SIGN DESIGNS




EXISTING CONDITION

PAINT COLORS:




BASE:

GLIDDEN: POTTER'S CLAY (40YY 38/107)

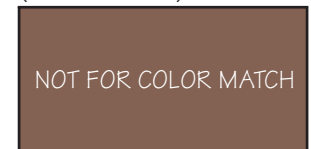


TRIM/BASE:

GLIDDEN: SADDLERY (50YR 11/226)

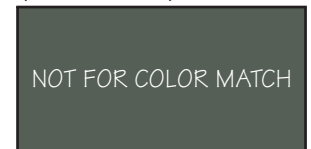

TRIM:

GLIDDEN: SOUTHERN PINE (90GY 08/187)

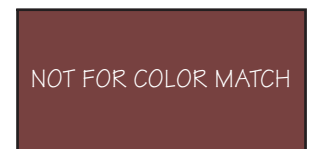

TRIM:

GLIDDEN: TOMAHAWK RED (90RR 11/257)

NOTE: The Illinois MAIN STREET Program, through the Illinois Historic Preservation Agency, has provided this free design assistance to qualified property/ business owners in the officially designated MAIN STREET project areas. The rendering on this sheet is a conceptual view of the facade renovation based on information supplied to the staff architect. Should obscured architectural details or problems be revealed during the work, the local project manager and/or the staff architect should be consulted.




ILLINOIS MAIN STREET
 OFFICE OF LIEUTENANT GOVERNOR BOB KUSTRA
 Architectural Services: Illinois Historic Preservation Agency
 1 Old State Capitol Plaza/Springfield, Illinois 62701/217-782-9336

CITY OF DANVILLE
 34-56 NORTH VERMILION
 DANVILLE, ILLINOIS

WEST ELEVATIONS
 NOT TO SCALE

Drawn By: BSL	Project No.: 9762
Date: 7 - 97	Sheet: Of: 1 3

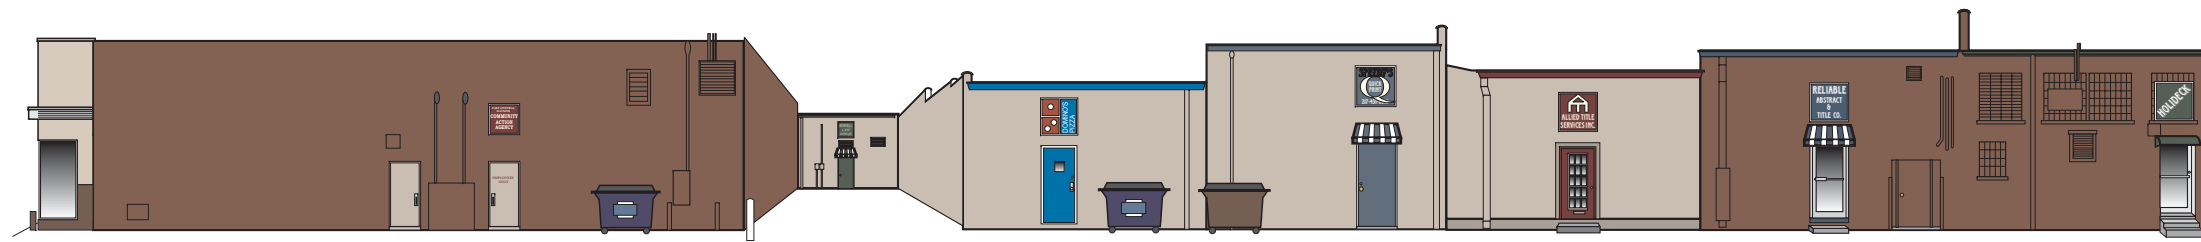


OVERALL VIEW OF PROPOSED CHANGES

PAINT COLORS:



TRIM:

GLIDDEN: BLUE BLOOD
(47BB 14/349)

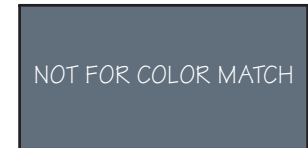


TRIM:

GLIDDEN: CONNECTICUT BLUE
(90BG 17/090)




EXISTING CONDITION

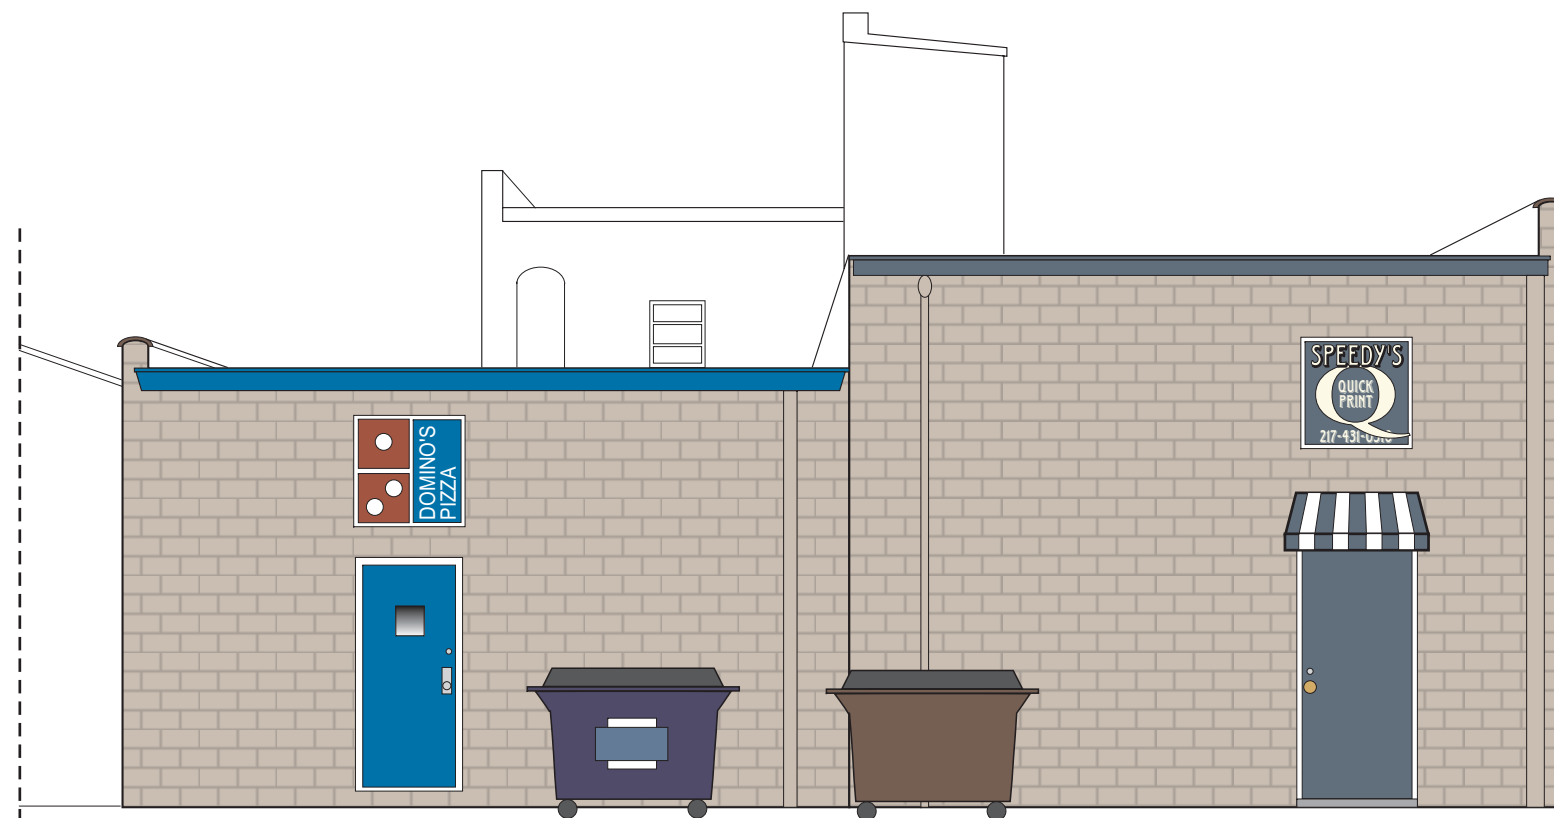

PROPOSED DESIGN



ENLARGED SIGN DESIGNS

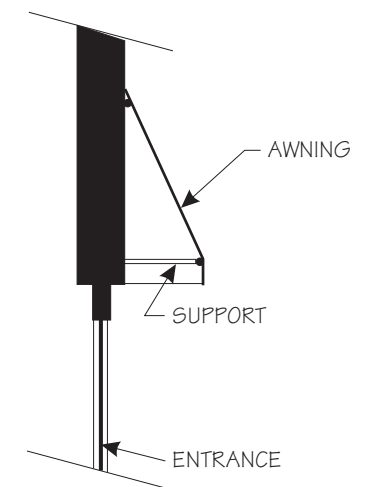

AWNING SECTION:

NOTE: The Illinois MAIN STREET Program, through the Illinois Historic Preservation Agency, has provided this free design assistance to qualified property/ business owners in the officially designated MAIN STREET project areas. The rendering on this sheet is a conceptual view of the facade renovation based on information supplied to the staff architect. Should obscured architectural details or problems be revealed during the work, the local project manager and/or the staff architect should be consulted.



ILLINOIS MAIN STREET

OFFICE OF LIEUTENANT GOVERNOR BOB KUSTRA
Architectural Services: Illinois Historic Preservation Agency
1 Old State Capitol Plaza/Springfield, Illinois 62701/217-782-9336

CITY OF DANVILLE

34-56 NORTH VERMILION
DANVILLE, ILLINOIS

WEST ELEVATIONS
NOT TO SCALE

Drawn By:

BSL

Project No.:

9762

Date:


7 - 97

Sheet: Of:

2 3



ENLARGED SIGN DESIGNS

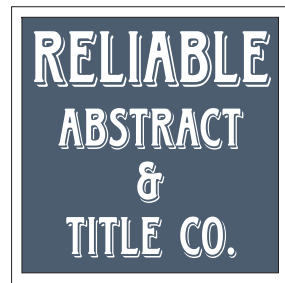


EXISTING CONDITION

PAINT COLORS:



TRIM:

GLIDDEN: HALE VILLAGE
(20YY 22/129)

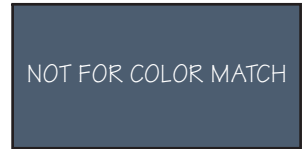

TRIM:

GLIDDEN: FEDERAL BLUE
(50BB 08/129)



PROPOSED DESIGN

NOTE: The Illinois MAIN STREET Program, through the Illinois Historic Preservation Agency, has provided this free design assistance to qualified property/ business owners in the officially designated MAIN STREET project areas. The rendering on this sheet is a conceptual view of the facade renovation based on information supplied to the staff architect. Should obscured architectural details or problems be revealed during the work, the local project manager and/or the staff architect should be consulted.



ILLINOIS MAIN STREET

OFFICE OF LIEUTENANT GOVERNOR BOB KUSTRA
Architectural Services: Illinois Historic Preservation Agency
1 Old State Capitol Plaza/Springfield, Illinois 62701/217-782-9336

CITY OF DANVILLE

34-56 NORTH VERMILION
DANVILLE, ILLINOIS

WEST ELEVATIONS

NOT TO SCALE

Drawn By:

BSL

Project No.:

9762

Date:

7 - 97

Sheet: Of:

3 3