
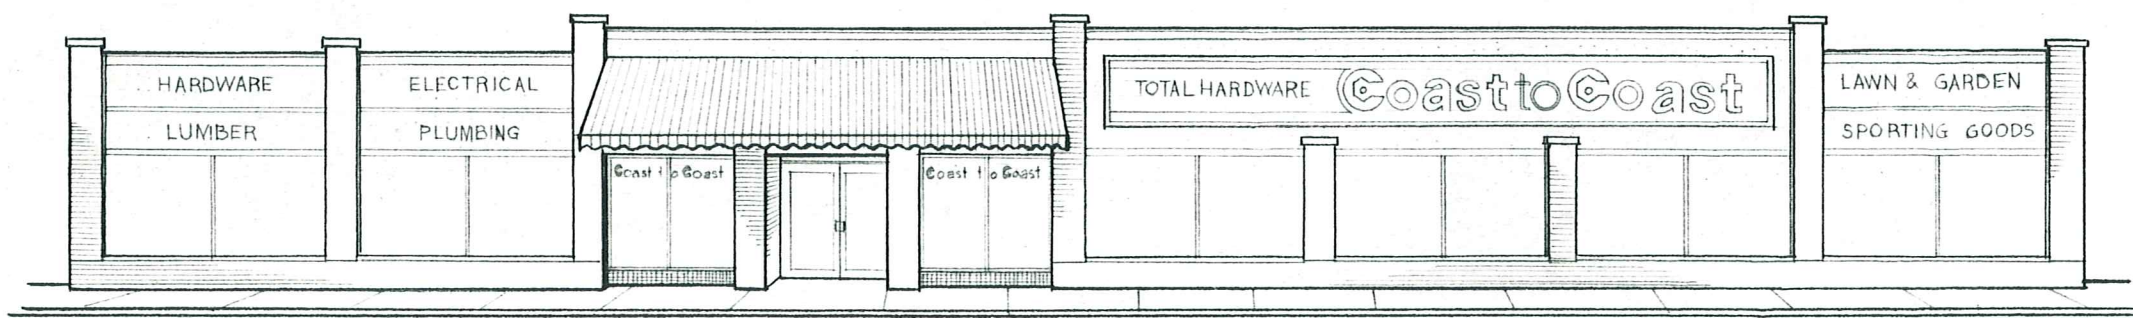



WEST ELEV. DETAIL

WALL SECTION:

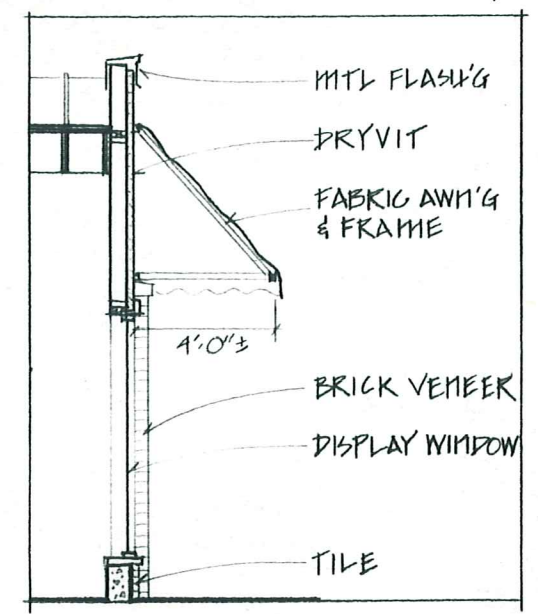

WEST ELEVATION

Note: The Illinois MAIN STREET Program, through the Illinois Historic Preservation Agency, has provided this free design assistance to qualified property/business owners in the officially designated MAIN STREET project areas. The rendering on this sheet is a conceptual view of the facade renovation based on information supplied to the staff architect. Should obscured architectural details or problems be revealed during the work, the local project manager and/or the staff architect should be consulted.

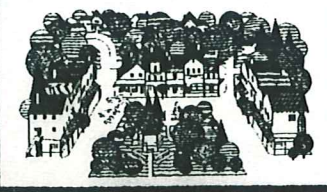

**Illinois MAIN STREET**  
 OFFICE OF LIEUTENANT GOVERNOR BOB KUSTRA  
 Architectural Services: **Illinois Historic Preservation Agency**  
 1 Old State Capitol Plaza/Springfield, Illinois 62701/217-782-9336

**COAST TO COAST**  
 510 MAIN ST.  
 SAVANNA, IL

**FACADE DESIGN**  
 NOT TO SCALE

Drawn by:	Project No.
DEG	9505
Date:	Sheet: Of:
7-95	1 1