


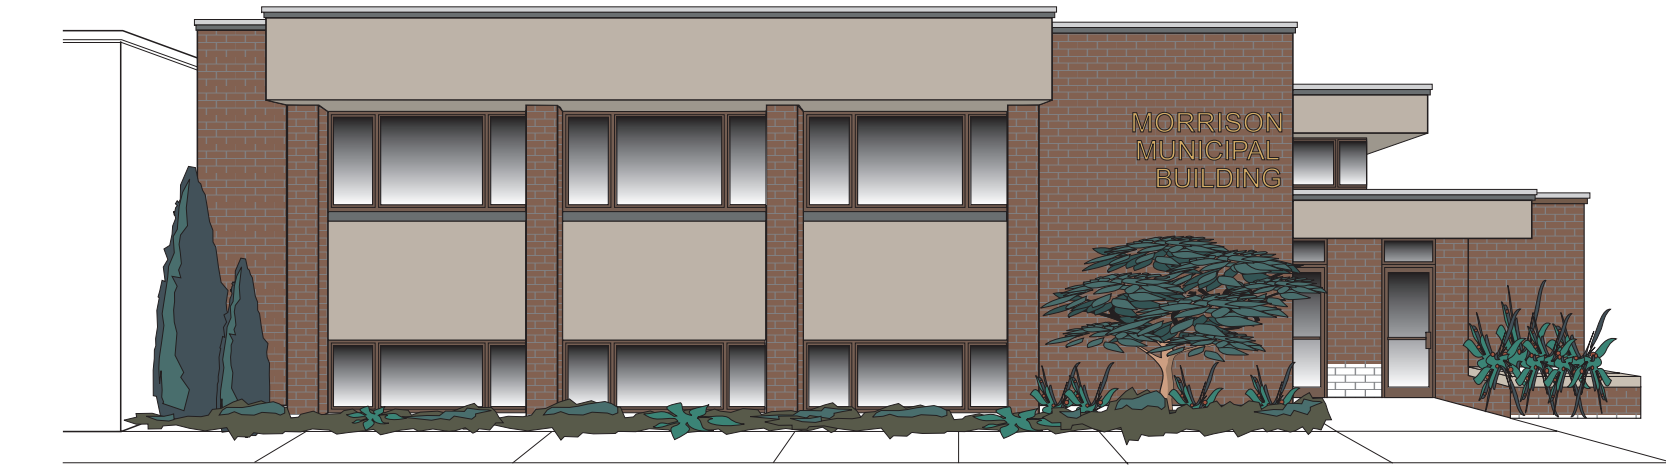

PROPOSED DESIGN 1




PROPOSED DESIGN 2




EXISTING CONDITION

PAINT COLOR:

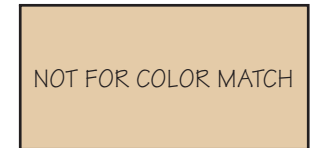


BASE:

BENJAMIN MOORE
(1046)

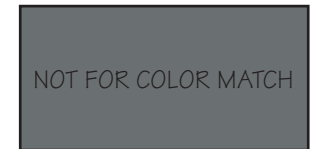

TRIM:

BENJAMIN MOORE
(720)

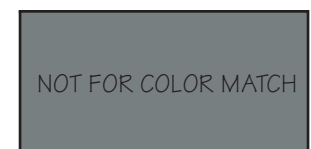

TRIM:

BENJAMIN MOORE
(719)

NOTE: The Illinois MAIN STREET Program, through the Illinois Historic Preservation Agency, has provided this free design assistance to qualified property/ business owners in the officially designated MAIN STREET project areas. The rendering on this sheet is a conceptual view of the facade renovation based on information supplied to the staff architect. Should obscured architectural details or problems be revealed during the work, the local project manager and/or the staff architect should be consulted.



ILLINOIS MAIN STREET
OFFICE OF LIEUTENANT GOVERNOR BOB KUSTRA
Architectural Services: Illinois Historic Preservation Agency
1 Old State Capitol Plaza/Springfield, Illinois 62701/217-782-9336

MORRISON MUNICIPAL BLDG
200 WEST MAIN
MORRISON, ILLINOIS

SOUTH ELEVATION
NOT TO SCALE

Drawn By: BSL	Project No.: 9747
Date: 8 - 97	Sheet: Of: 1 1