




EXISTING CONDITIONS



PROPOSED DESIGN

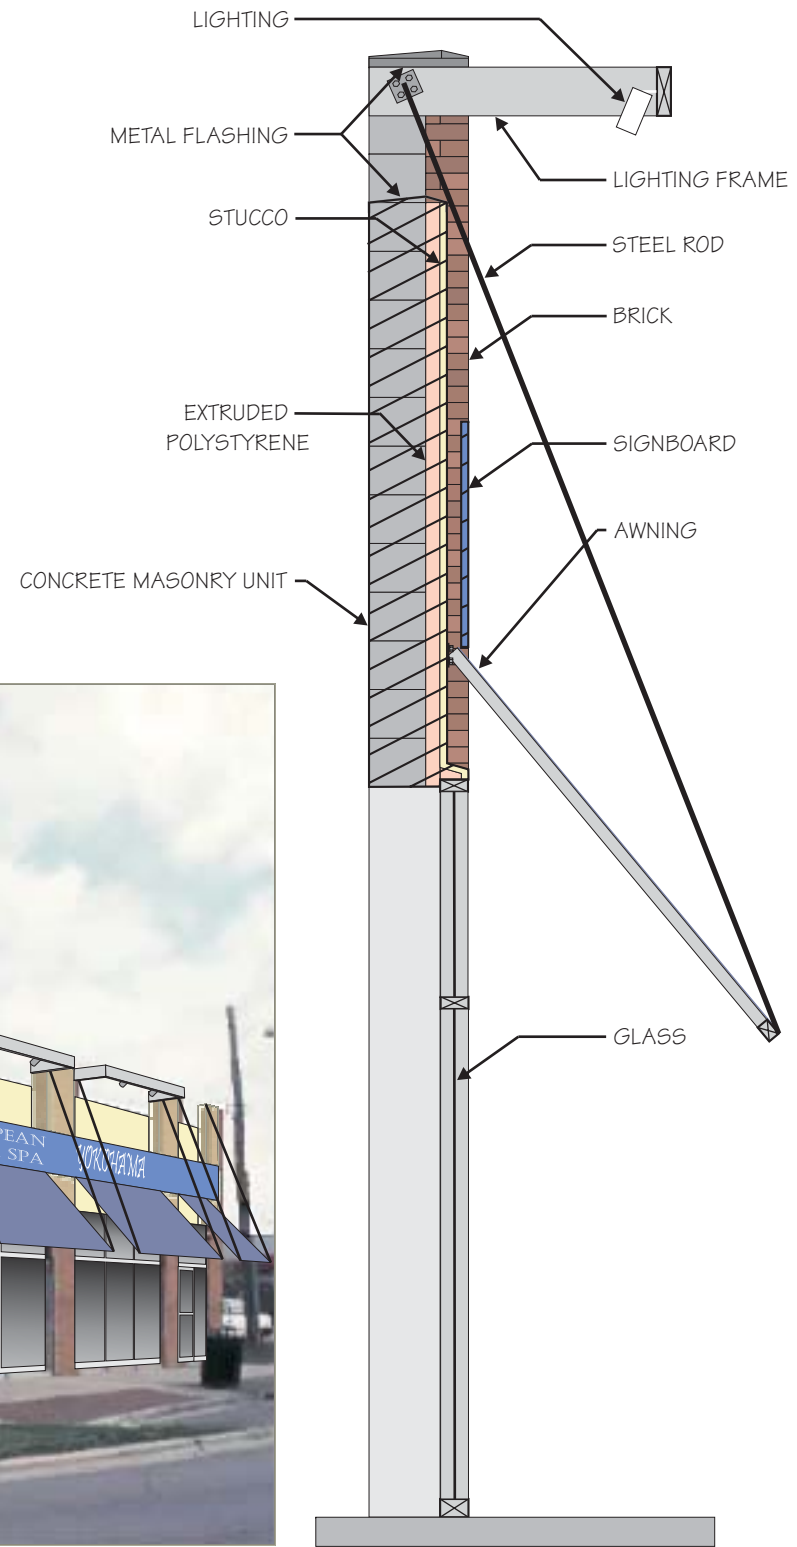

WALL SECTION

AWNING COLOR:




NOT FOR COLOR MATCH

SOLID FABRIC AWNING:

SUNBRELLA: MEDITERRANEAN BLUE (4652)


PAINT COLORS:

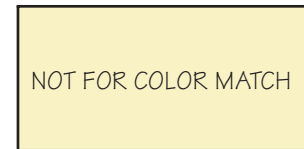

NOT FOR COLOR MATCH

BACKGROUND:

ICI: DAISY CHAIN (777)

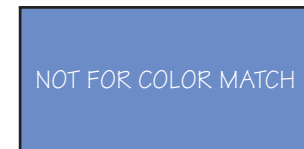

NOT FOR COLOR MATCH

SIGN BAND:

ICI: PRELUDE BLUE (1519)

NOTE: The Illinois MAIN STREET Program, through the Illinois Historic Preservation Agency, has provided this free design assistance to qualified property/business owners in the officially designated MAIN STREET project areas. The rendering on this sheet is a conceptual view of the facade renovation based on information supplied to the staff architects. Should obscured architectural details or problems be revealed during the work, the local project manager and/or the staff architects should be consulted.



ILLINOIS MAIN STREET

ILLINOIS HISTORIC PRESERVATION AGENCY  
 1 Old State Capitol Plaza Springfield, Illinois 62701 217.782.4836  
 DEPARTMENT OF COMMERCE AND COMMUNITY AFFAIRS

SIOPKORIS BUILDING  
 13-18 Burlington Ave., Westmont

PERSPECTIVE

Not to Scale

Drawn By:  
GJS

Project No.:  
9914

Date:  
6/00

Sheet: Of:  
1 1