




EXISTING CONDITIONS

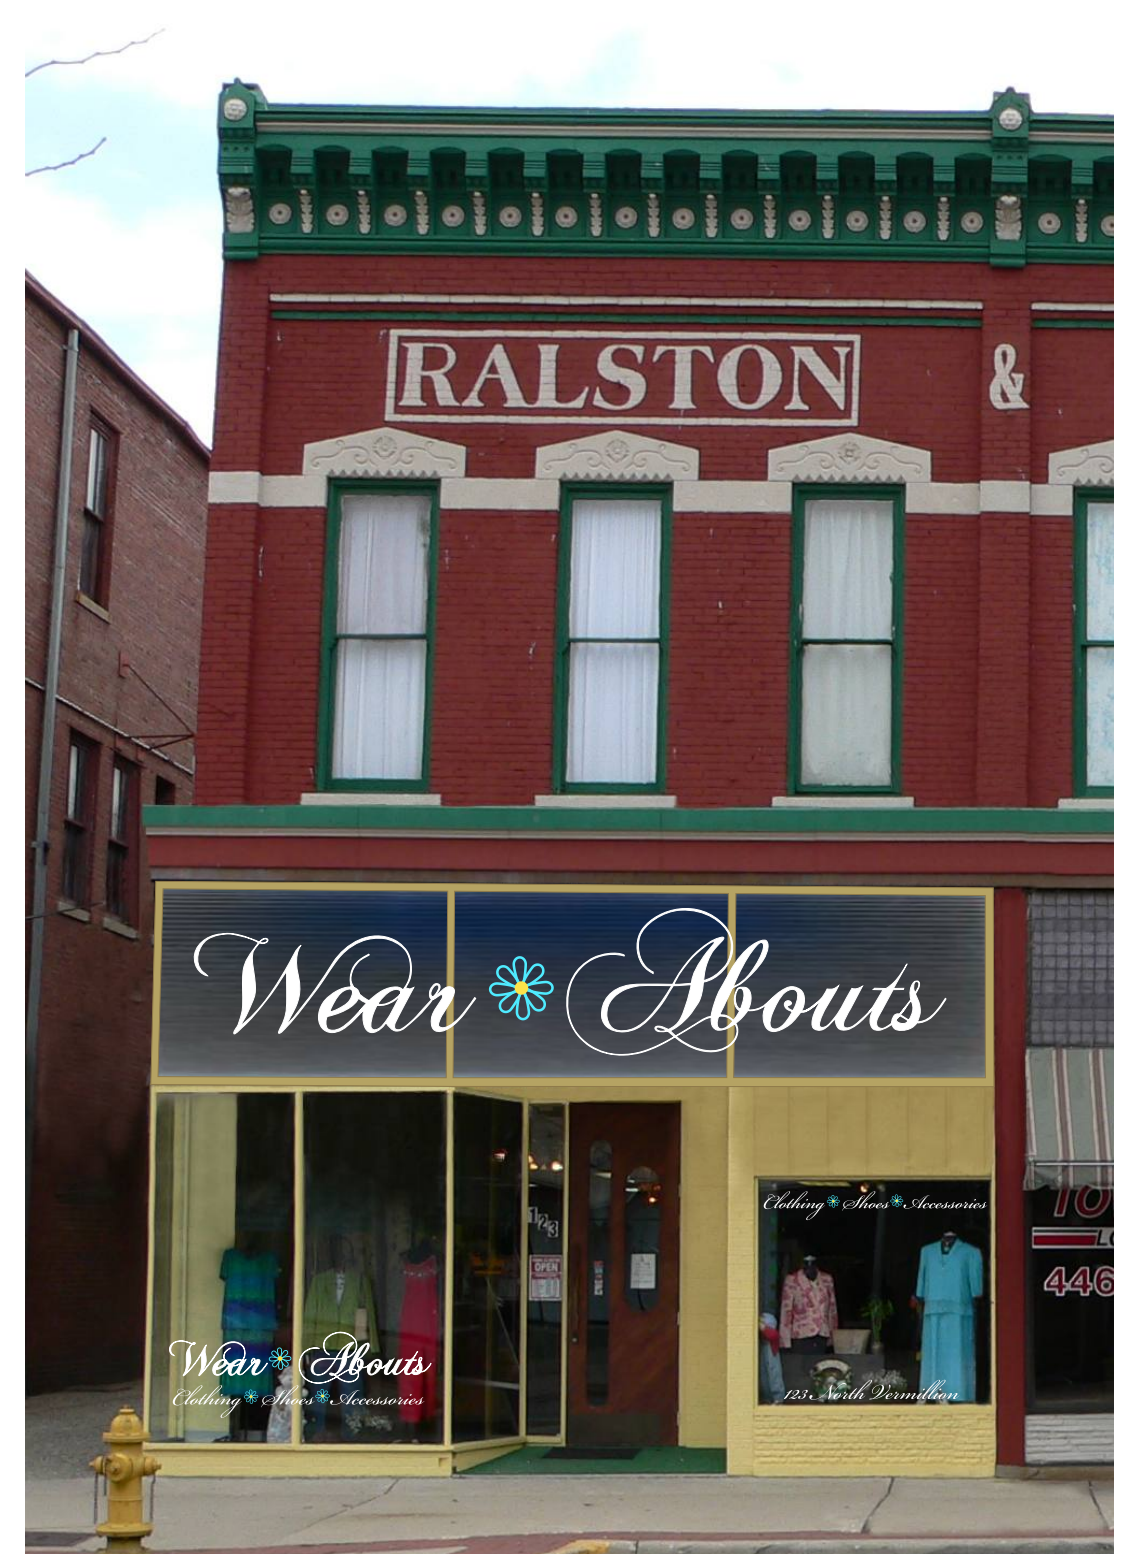

PROPOSED DESIGN WITH
OBSCURE GLASS TRANSOM



PROPOSED DESIGN WITH
CLEAR GLASS TRANSOM

NOTE: The Illinois MAIN STREET Program, through the Illinois Historic Preservation Agency, has provided this free design assistance to qualified property/business owners in the officially designated MAIN STREET project areas. The rendering on this sheet is a conceptual view of the facade renovation based on information supplied to the staff architects. Should obscured architectural details or problems be revealed during the work, the local project manager and/or the staff architects should be consulted.



ILLINOIS MAIN STREET

ILLINOIS HISTORIC PRESERVATION AGENCY
One Old State Capitol Plaza Springfield, Illinois 62701 217.782.4836
OFFICE OF LIEUTENANT GOVERNOR PAT QUINN

Wear Abouts

123 North Vermillion, Danville

ELEVATION

Not to Scale

Drawn By AMB	Project Number 2006016
Date 6/06	Sheet Of 1 1