

PAINT COLORS:


BASE:



TRIM:



Note: The Illinois MAIN STREET Program, through the Illinois Historic Preservation Agency, has provided this free design assistance to qualified property/business owners in the officially designated MAIN STREET project areas. The rendering on this sheet is a conceptual view of the facade renovation based on information supplied to the staff architect. Should obscured architectural details or problems be revealed during the work, the local project manager and/or the staff architect should be consulted.

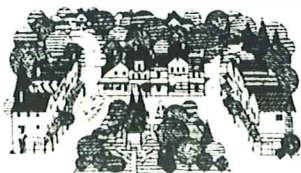

Illinois MAIN STREET

OFFICE OF LIEUTENANT GOVERNOR BOB KUSTRA
 Architectural Services: Illinois Historic Preservation Agency
 1 Old State Capitol Plaza/Springfield, Illinois 62701/217-782-9336

213-219 WASHINGTON
 PROPHETSTOWN, IL

VIEW NORTH
 NOT TO SCALE

Drawn by: PEG	Revision:
Date: 11-94	Sheet: Of:




PAINT COLORS:


TRIM:



DOORS:

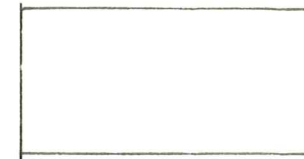

Note: The Illinois MAIN STREET Program, through the Illinois Historic Preservation Agency, has provided this free design assistance to qualified property/business owners in the officially designated MAIN STREET project areas. The rendering on this sheet is a conceptual view of the facade renovation based on information supplied to the staff architect. Should obscured architectural details or problems be revealed during the work, the local project manager and/or the staff architect should be consulted.

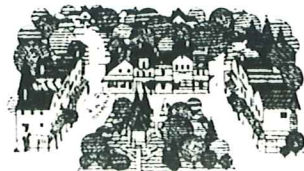

Illinois MAIN STREET

OFFICE OF LIEUTENANT GOVERNOR BOB KUSTRA
 Architectural Services: Illinois Historic Preservation Agency
 1 Old State Capitol Plaza/Springfield, Illinois 62701/217-782-9336

DONEGAN'S BAR

213 WASHINGTON
 PROPHETSTOWN, IL

WEST ELEVATION

NOT TO SCALE

Drawn by:

DEG


Date:

11-94

Revision:


Sheet: Of:

2 2

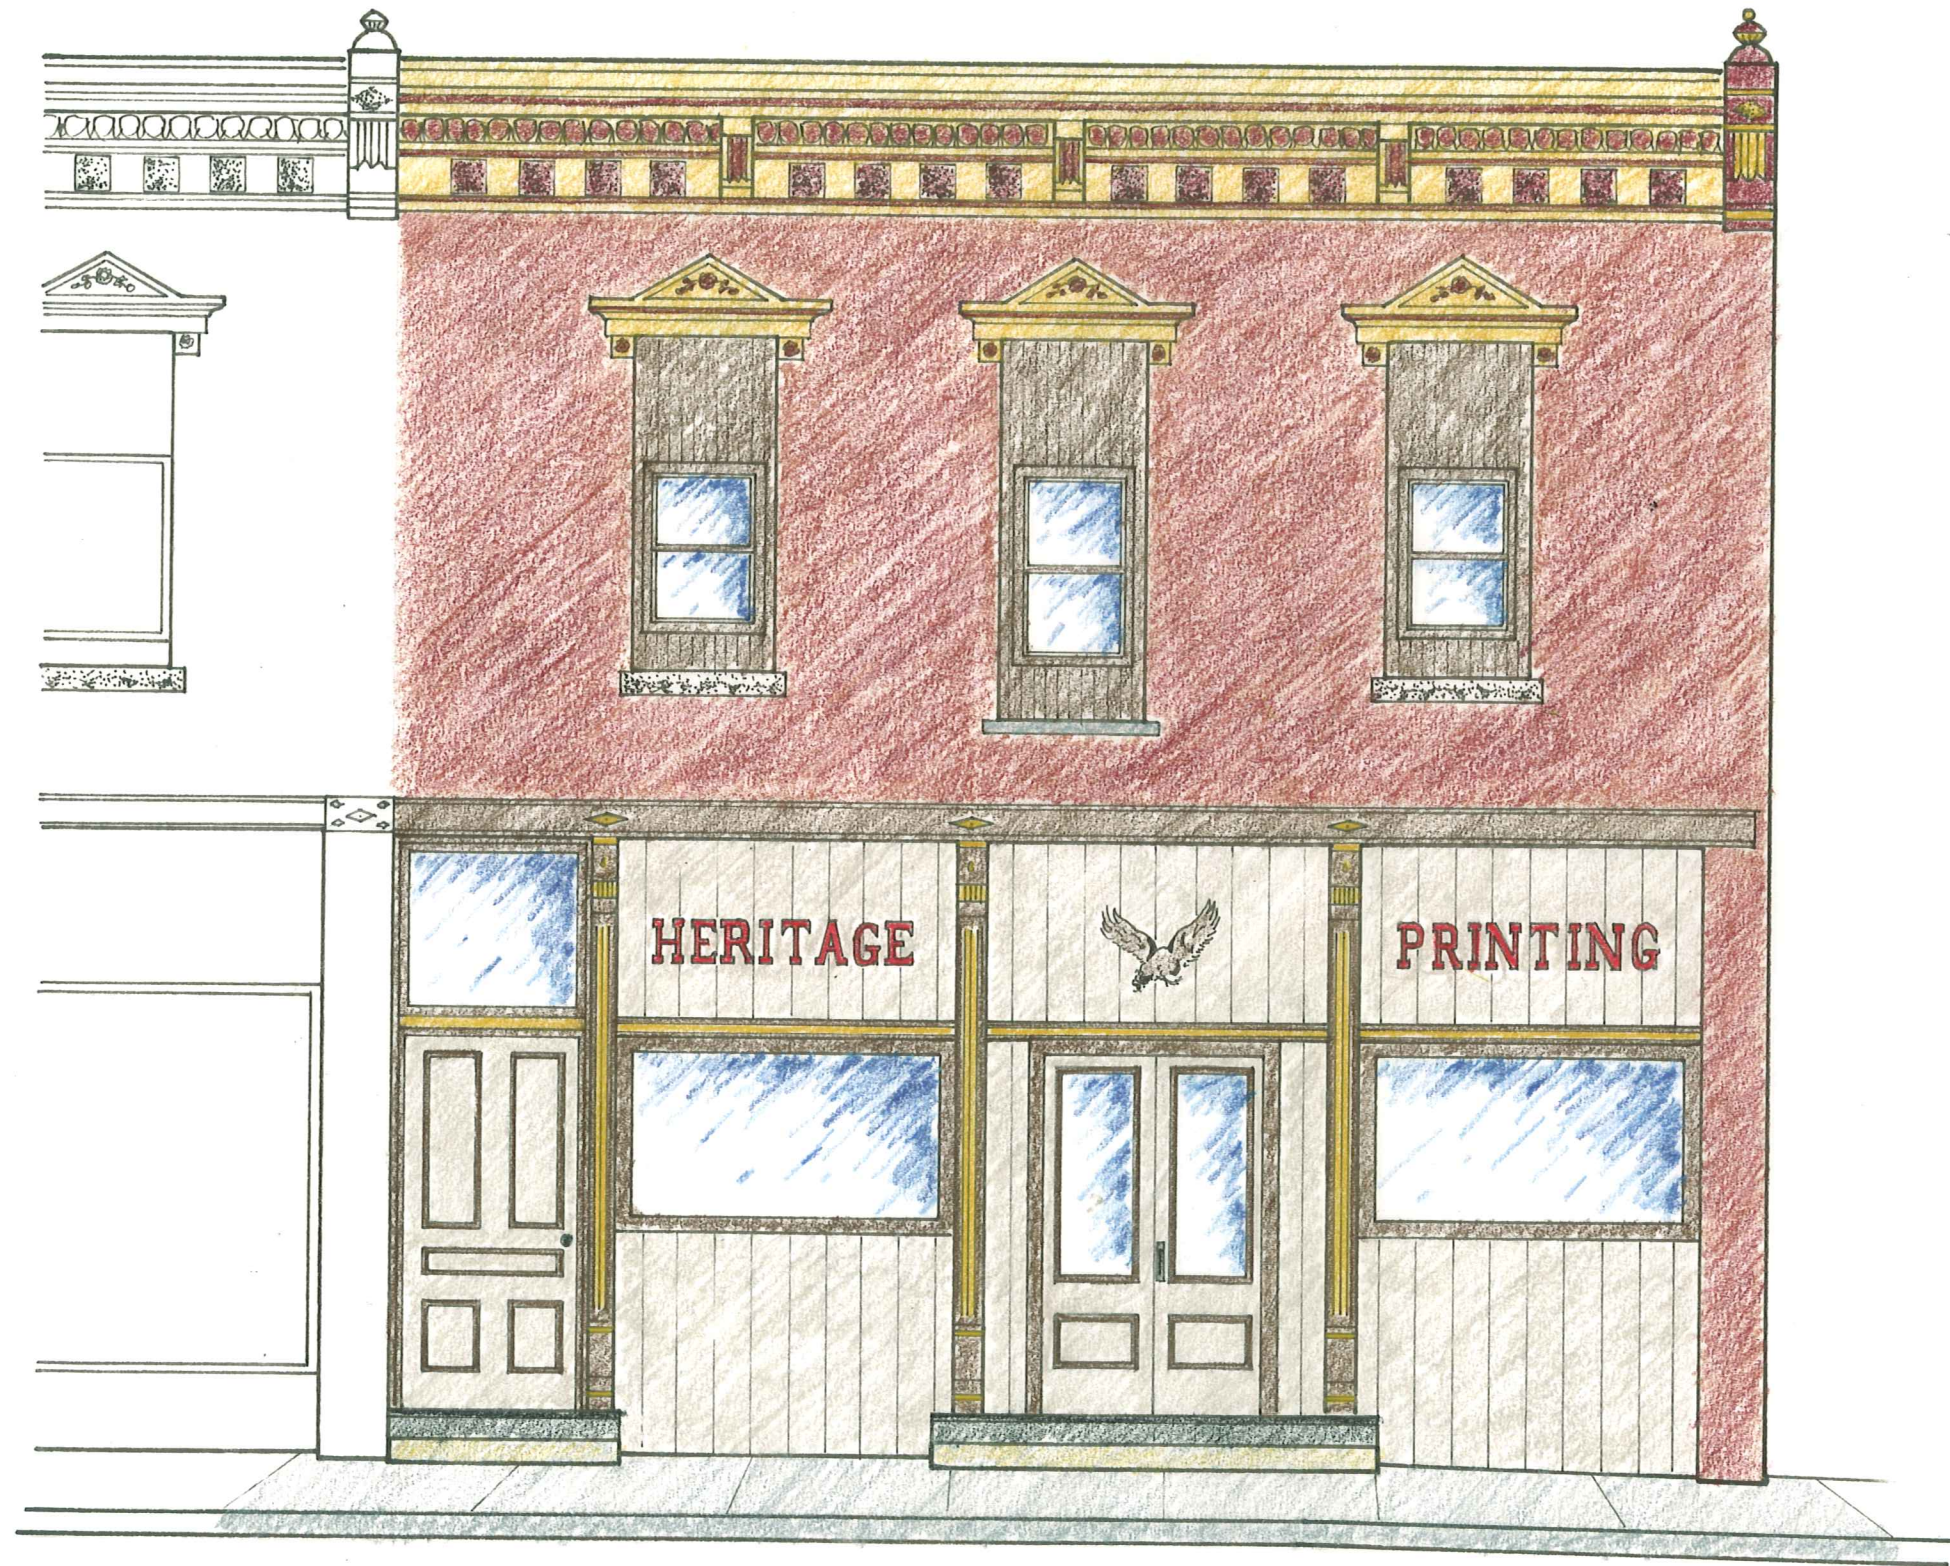

PAINT COLORS:

BASE:

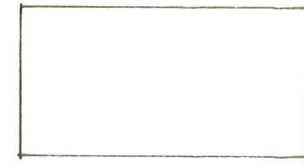


TRIM:



DETAILS:



Note: The Illinois MAIN STREET Program, through the Illinois Historic Preservation Agency, has provided this free design assistance to qualified property/business owners in the officially designated MAIN STREET project areas. The rendering on this sheet is a conceptual view of the facade renovation based on information supplied to the staff architect. Should obscured architectural details or problems be revealed during the work, the local project manager and/or the staff architect should be consulted.

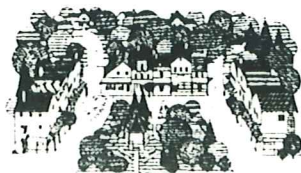

Illinois MAIN STREET
 OFFICE OF LIEUTENANT GOVERNOR BOB KUSTRA
 Architectural Services: Illinois Historic Preservation Agency
 1 Old State Capitol Plaza/Springfield, Illinois 62701/217-782-9336

HERITAGE PRINTING
 219 WASHINGTON
 PROPHETSTOWN, IL

WEST ELEVATION
 NOT TO SCALE

Drawn by: DEG	Revision:
Date: 11-94	Sheet: Of: 2 2