




EXISTING



EXAMPLES OF MID-20TH CENTURY SIGNS

NOTE: The Illinois MAIN STREET Program, through the Illinois Historic Preservation Agency, has provided this free design assistance to qualified property/business owners in the officially designated MAIN STREET project areas. The rendering on this sheet is a conceptual view of the facade renovation based on information supplied to the staff architects. Should obscured architectural details or problems be revealed during the work, the local project manager and/or the staff architects should be consulted.

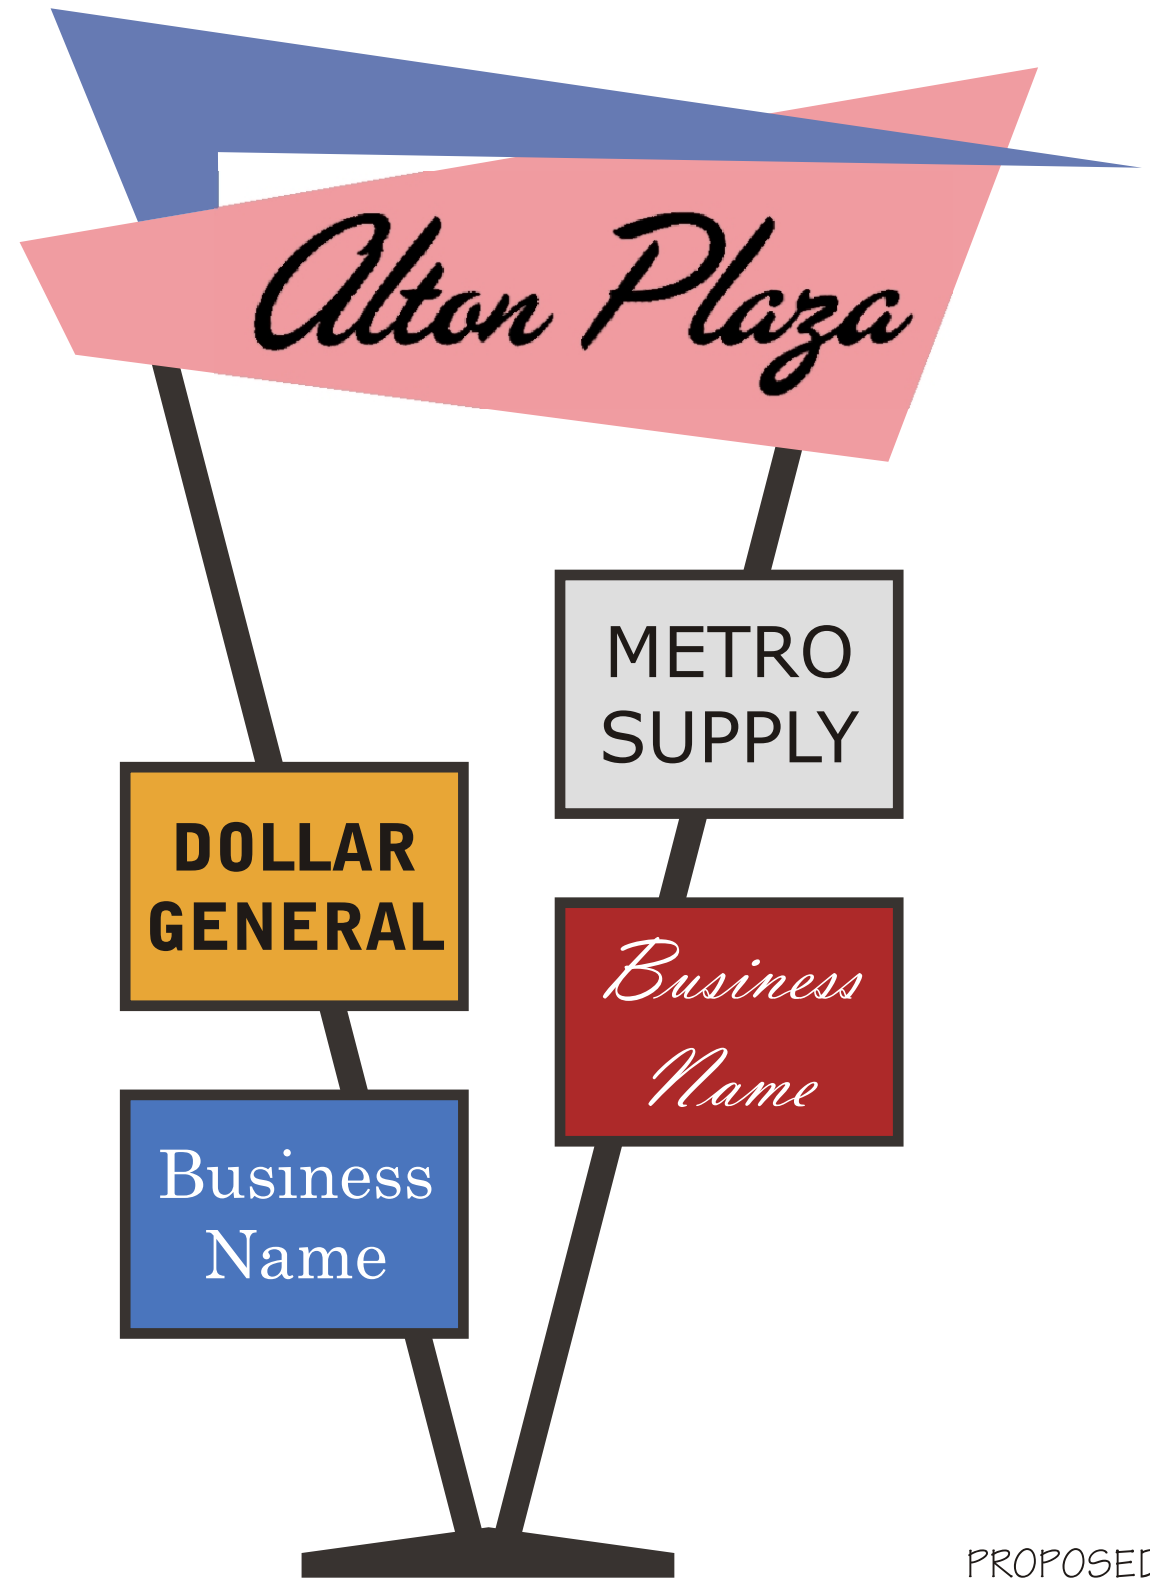

PROPOSED DESIGN



ILLINOIS MAIN STREET

ILLINOIS HISTORIC PRESERVATION AGENCY
 One Old State Capitol Plaza Springfield, Illinois 62701 217.782.4836
 OFFICE OF LIEUTENANT GOVERNOR PAT QUINN

ALTON PLAZA

1800 block of E. Broadway

ELEVATION

Not to Scale

Drawn By DPB	Project Number 2004038	
Date 5/05	Sheet 1	Of 1