


EXISTING



PROPOSED DESIGN

PAINT COLORS:

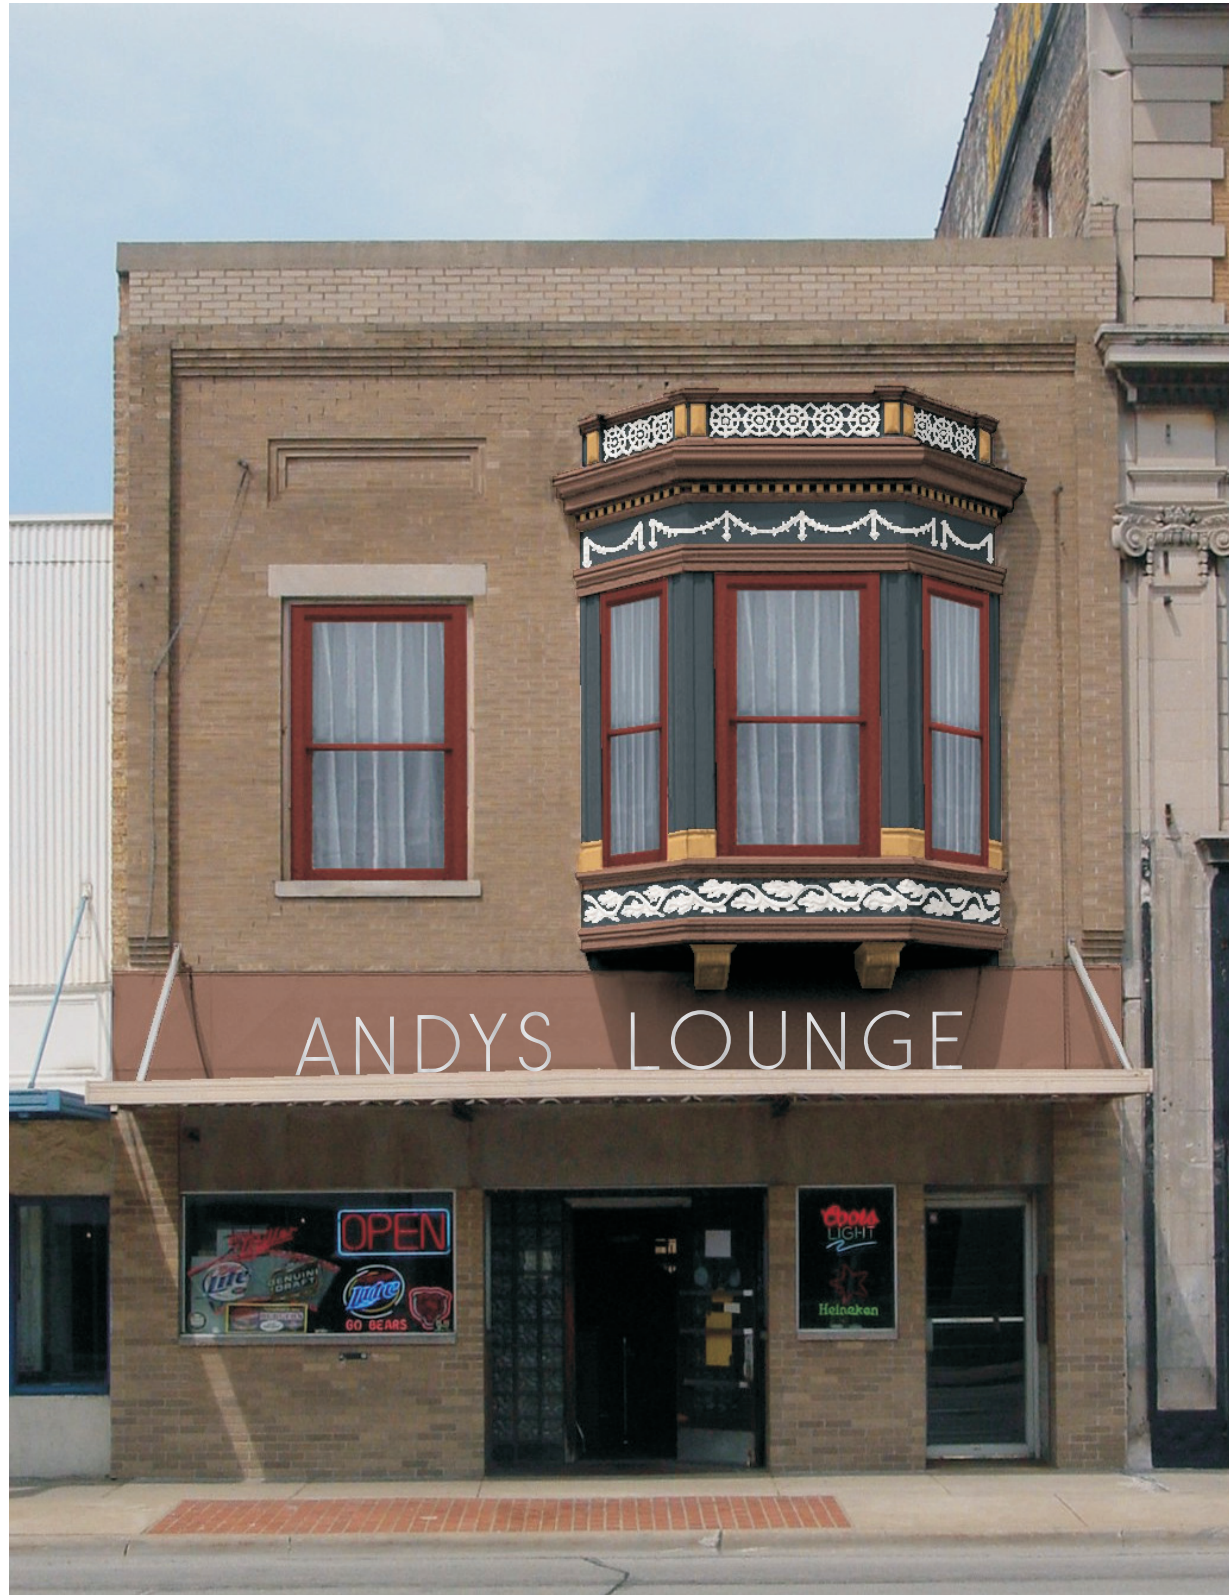

BASE:

SHERWIN WILLIAMS:  
CYBERSPACE (7076)




TRIM:

SHERWIN WILLIAMS:  
HOT COCOA (6047)



DETAILS:

SHERWIN WILLIAMS:  
ROOKWOOD RED (2802)

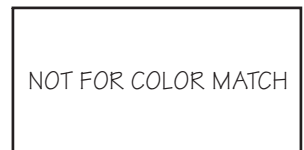

TRIM:

SHERWIN WILLIAMS:  
SNOWBOUND (7004)



DETAILS:

SHERWIN WILLIAMS:  
MANNERED GOLD (6130)



ILLINOIS MAIN STREET

ILLINOIS HISTORIC PRESERVATION AGENCY  
One Old State Capitol Plaza Springfield, Illinois 62701 217.782.4836  
OFFICE OF LIEUTENANT GOVERNOR PAT QUINN

ANDY'S LOUNGE

East Lincoln Hwy., DeKalb

ELEVATION

Not to Scale

Drawn By DPB	Project Number 2004022	
Date 12/04	Sheet 1	Of 3



EXISTING




PROPOSED DESIGN  
OPTION 1

PAINT COLORS:



DORMERS:


SHERWIN WILLIAMS:  
RETREAT (6207)

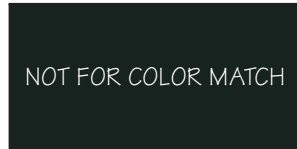

WINDOWS:

SHERWIN WILLIAMS:  
GREENBLACK (6994)

AWNINGS:

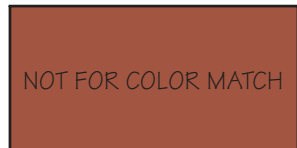

SUNBRELLA:  
TERRA COTTA (4622)

NOTE: The Illinois MAIN STREET Program, through the Illinois Historic Preservation Agency, has provided this free design assistance to qualified property/business owners in the officially designated MAIN STREET project areas. The rendering on this sheet is a conceptual view of the facade renovation based on information supplied to the staff architects. Should obscured architectural details or problems be revealed during the work, the local project manager and/or the staff architects should be consulted.



ILLINOIS MAIN STREET

ILLINOIS HISTORIC PRESERVATION AGENCY  
One Old State Capitol Plaza Springfield, Illinois 62701 217.782.4836  
OFFICE OF LIEUTENANT GOVERNOR PAT QUINN


MCCABE'S LOUNGE

East Lincoln Hwy., DeKalb

ELEVATION

Not to Scale

Drawn By DPB	Project Number 2004022	
Date 12/04	Sheet 2	Of 3

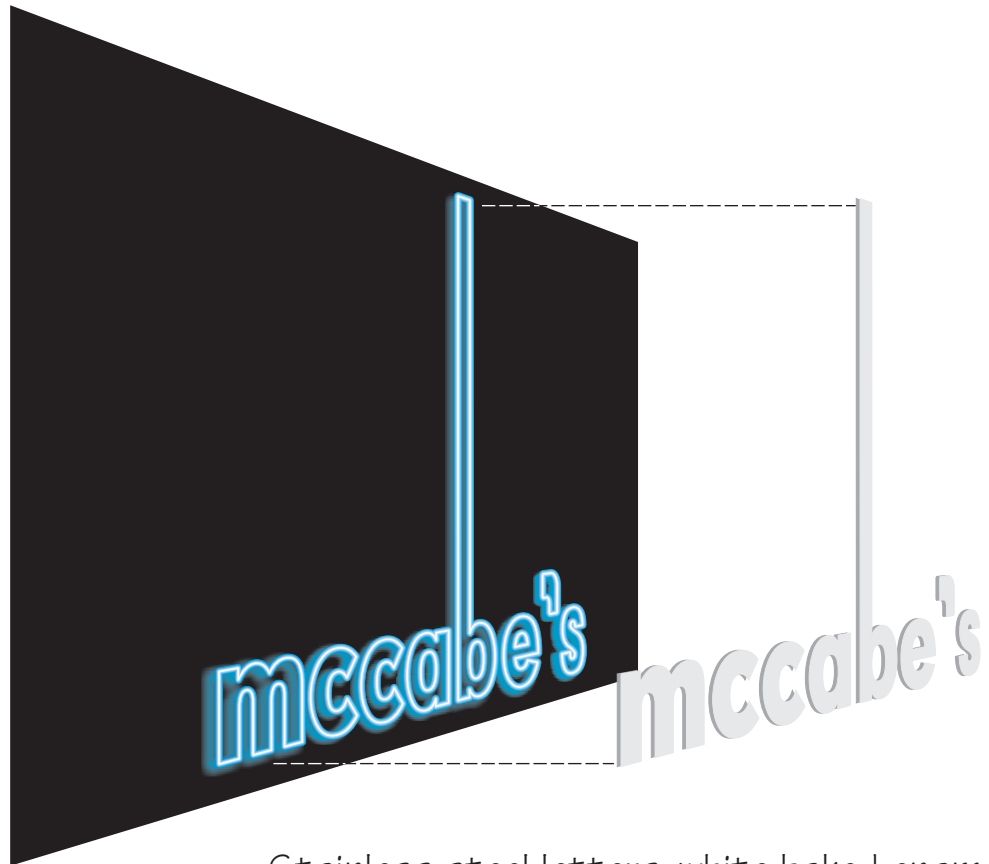

Stainless steel letters, white baked enamel finish, mounted on pins. Backlit with neon.



WALL SCONCE  
Hubbardton Forge 30-7285

PROPOSED DESIGN  
OPTION 2



## ILLINOIS MAIN STREET

ILLINOIS HISTORIC PRESERVATION AGENCY  
One Old State Capitol Plaza Springfield, Illinois 62701 217.782.4836  
OFFICE OF LIEUTENANT GOVERNOR PAT QUINN

## MCCABE'S LOUNGE

East Lincoln Hwy., DeKalb

## ELEVATION

Not to Scale

Drawn By DPB	Project Number 2004022	
Date 12/04	Sheet 3	Of 3