




EXISTING CONDITIONS

Existing awnings should be removed.

SCALE SAMPLE OF PROPOSED AWNING

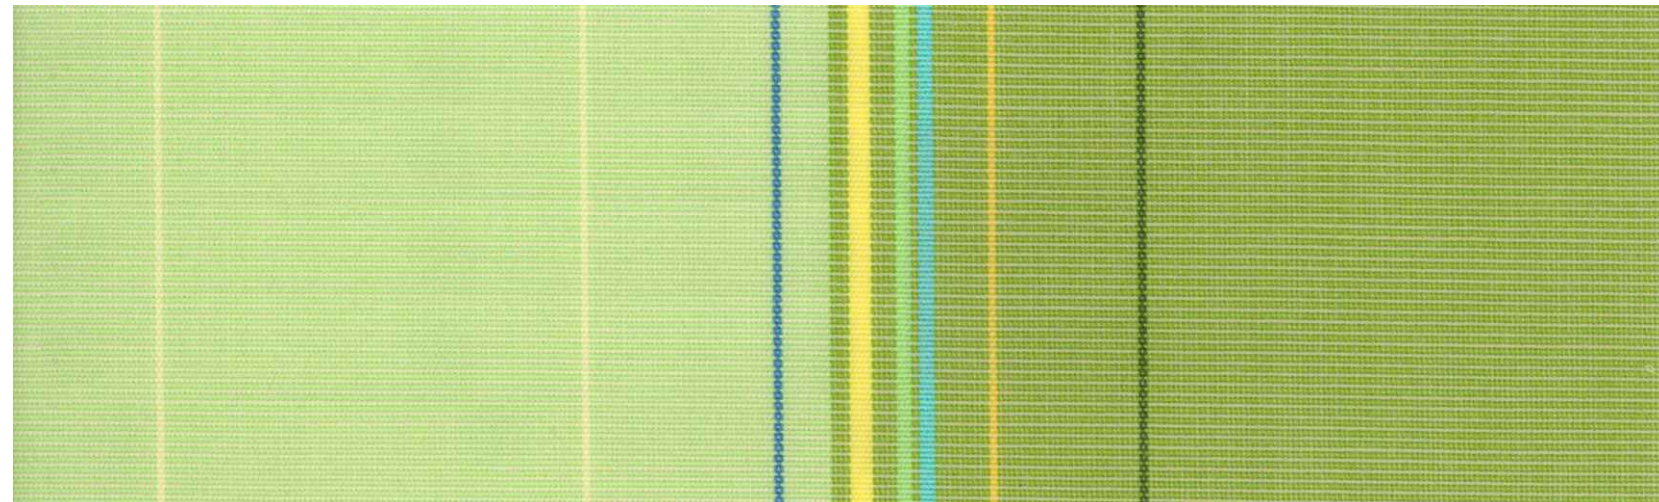

BOSTON 8630 FROM DICKSON AWNING

Building should be painted Fired Brick (SW 6335) from Sherwin Williams paints or a color that closely matches the original brick.

NOT FOR COLOR MATCH

Brick Plasters and trim should be painted Gecko (SW 6719) from Sherwin Williams paints.

NOT FOR COLOR MATCH

Details should be painted Fun Yellow (SW 6908) from Sherwin Williams paints.

NOT FOR COLOR MATCH



PROPOSED DESIGN

New doors should have large area of glass, without muntins.

Blessed By Nature

315 SE 3rd Street
Aledo

OFFICE OF LIEUTENANT GOVERNOR PAT QUINN



ILLINOIS MAIN STREET PROGRAM

The Illinois Historic Preservation Agency, through the Illinois Main Street Program, has provided this free design assistance to qualified property/business owners in the officially designated Main Street district. This conceptual rendering is based on information supplied to the staff. Should obscured architectural details or problems be revealed during the work, the local project manager and/or the staff architects should be consulted.

ILLINOIS HISTORIC PRESERVATION AGENCY

One Old State Capitol Plaza
Springfield, Illinois 62701
217.782.4836
www.illinois-history.gov

| | |
|------------------------|--------------|
| Drawn by AMB | April, 2007 |
| Project Number 2007003 | Sheet 2 of 2 |