





LINTEL SECTIONS:


REMOVE

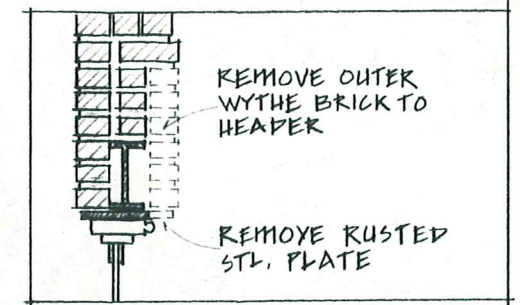

PROPOSED

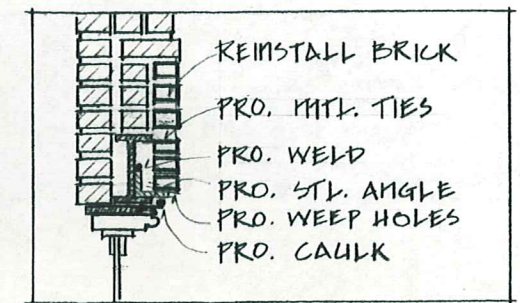


PAINT COLORS:

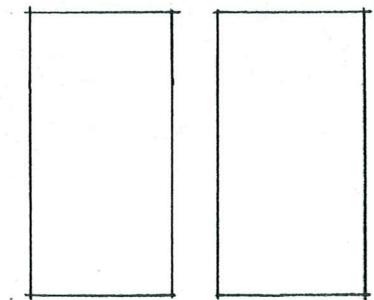

BASE: TRIM:

Note: The Illinois MAIN STREET Program, through the Illinois Historic Preservation Agency, has provided this free design assistance to qualified property/business owners in the officially designated MAIN STREET project areas. The rendering on this sheet is a conceptual view of the facade renovation based on information supplied to the staff architect. Should obscured architectural details or problems be revealed during the work, the local project manager and/or the staff architect should be consulted.

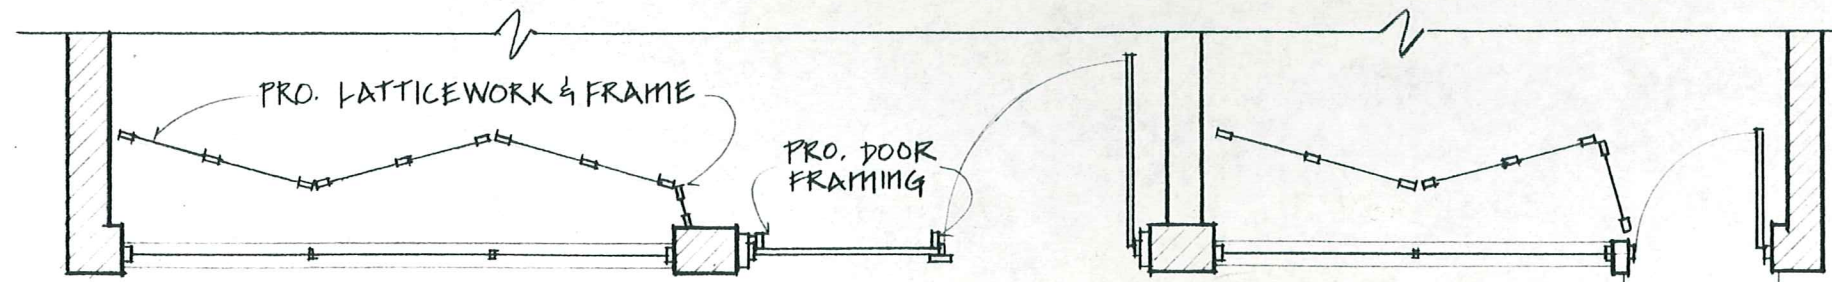

STOREFRONT PLAN



**Illinois MAIN STREET**  
 OFFICE OF LIEUTENANT GOVERNOR BOB KUSTRA  
 Architectural Services: **Illinois Historic Preservation Agency**  
 1 Old State Capitol Plaza/Springfield, Illinois 62701/217-782-9336

**COPELAND'S BLDG.**  
 109 E. THIRD  
 PROPHETSTOWN, IL

**NORTH ELEV.**  
 NOT TO SCALE

Drawn by: PEG	Project No. 9424-B
Date: 8-95	Sheet: Of: 1 1