





EXISTING CONDITIONS

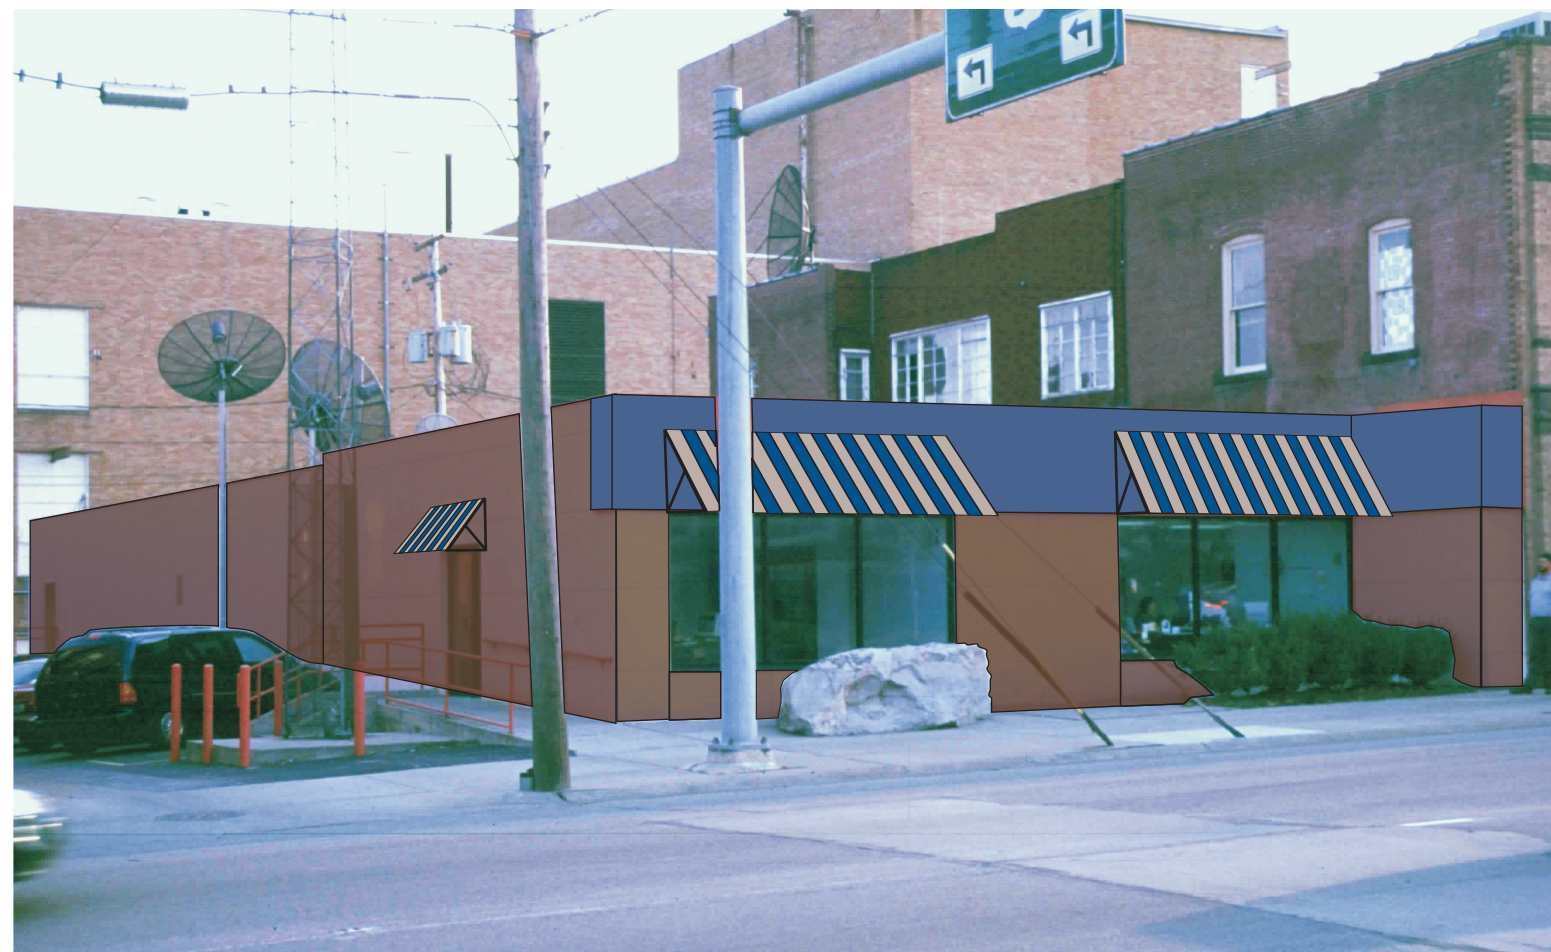


AWNING:

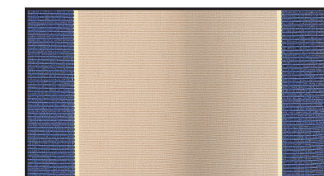

SUNBRELLA:

MEDITERRANEAN CANVAS BLOCK STIPE
(4921)

PAINT COLORS:

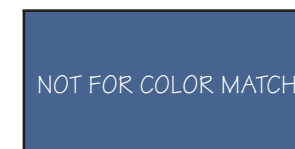

TRIM:

ICI PAINTS: BLUE DOOR
(1492)



BASE:

ICI PAINTS: BRICKDUST
(211)

NOTE: The Illinois MAIN STREET Program, through the Illinois Historic Preservation Agency, has provided this free design assistance to qualified property/business owners in the officially designated MAIN STREET project areas. The rendering on this sheet is a conceptual view of the facade renovation based on information supplied to the staff architects. Should obscured architectural details or problems be revealed during the work, the local project manager and/or the staff architects should be consulted.



ILLINOIS MAIN STREET

ILLINOIS HISTORIC PRESERVATION AGENCY
500 East Madison Street Springfield, Illinois 62701 217.782.4836
DEPARTMENT OF COMMERCE AND COMMUNITY AFFAIRS

CUSTOM SOFTWARE SOLUTIONS

207 WEST MAIN STREET, CARBONDALE

ELEVATION

Not to Scale

Drawn By CLM	Project Number 9930	
Date 6/00	Sheet 1	Of 1