



EXISTING CONDITIONS



PROPOSED DESIGN

AWNING:




SUNBRELLA:
MOSS CLASSIC
(4911)



SUNBRELLA:
FOREST GREEN
(4637)


PAINT COLORS:

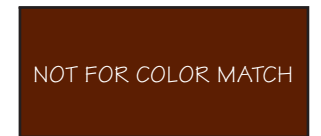

NOT FOR COLOR MATCH

BASE:


ICI PAINTS: ABERDEEN PLACE
(60)

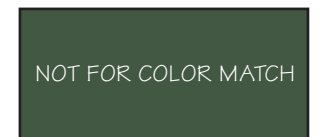

NOT FOR COLOR MATCH

TRIM:

ICI PAINTS: TAVERN GREEN
(1178)

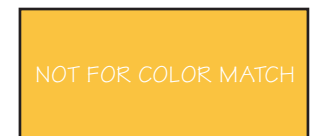

NOT FOR COLOR MATCH

TRIM:

ICI PAINTS: CAIRO GOLD
(534)

NOTE: The Illinois MAIN STREET Program, through the Illinois Historic Preservation Agency, has provided this free design assistance to qualified property/business owners in the officially designated MAIN STREET project areas. The rendering on this sheet is a conceptual view of the facade renovation based on information supplied to the staff architects. Should obscured architectural details or problems be revealed during the work, the local project manager and/or the staff architects should be consulted.



ILLINOIS MAIN STREET

ILLINOIS HISTORIC PRESERVATION AGENCY
500 East Madison Street Springfield, Illinois 62701 217.782.4836
DEPARTMENT OF COMMERCE AND COMMUNITY AFFAIRS


DAILY TIMES BUILDING

20 S. FOURTH, PEKIN


PERSPECTIVE

Not to Scale

Drawn By CLM	Project Number 9920	
Date 7/00	Sheet 1	Of 2

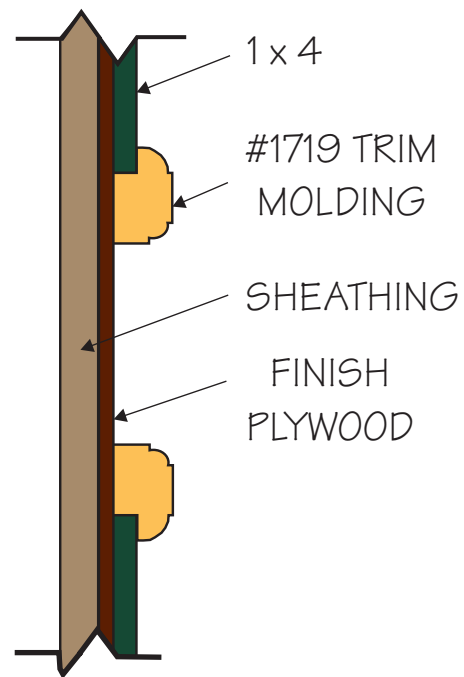

TYPICAL PANELING DETAIL

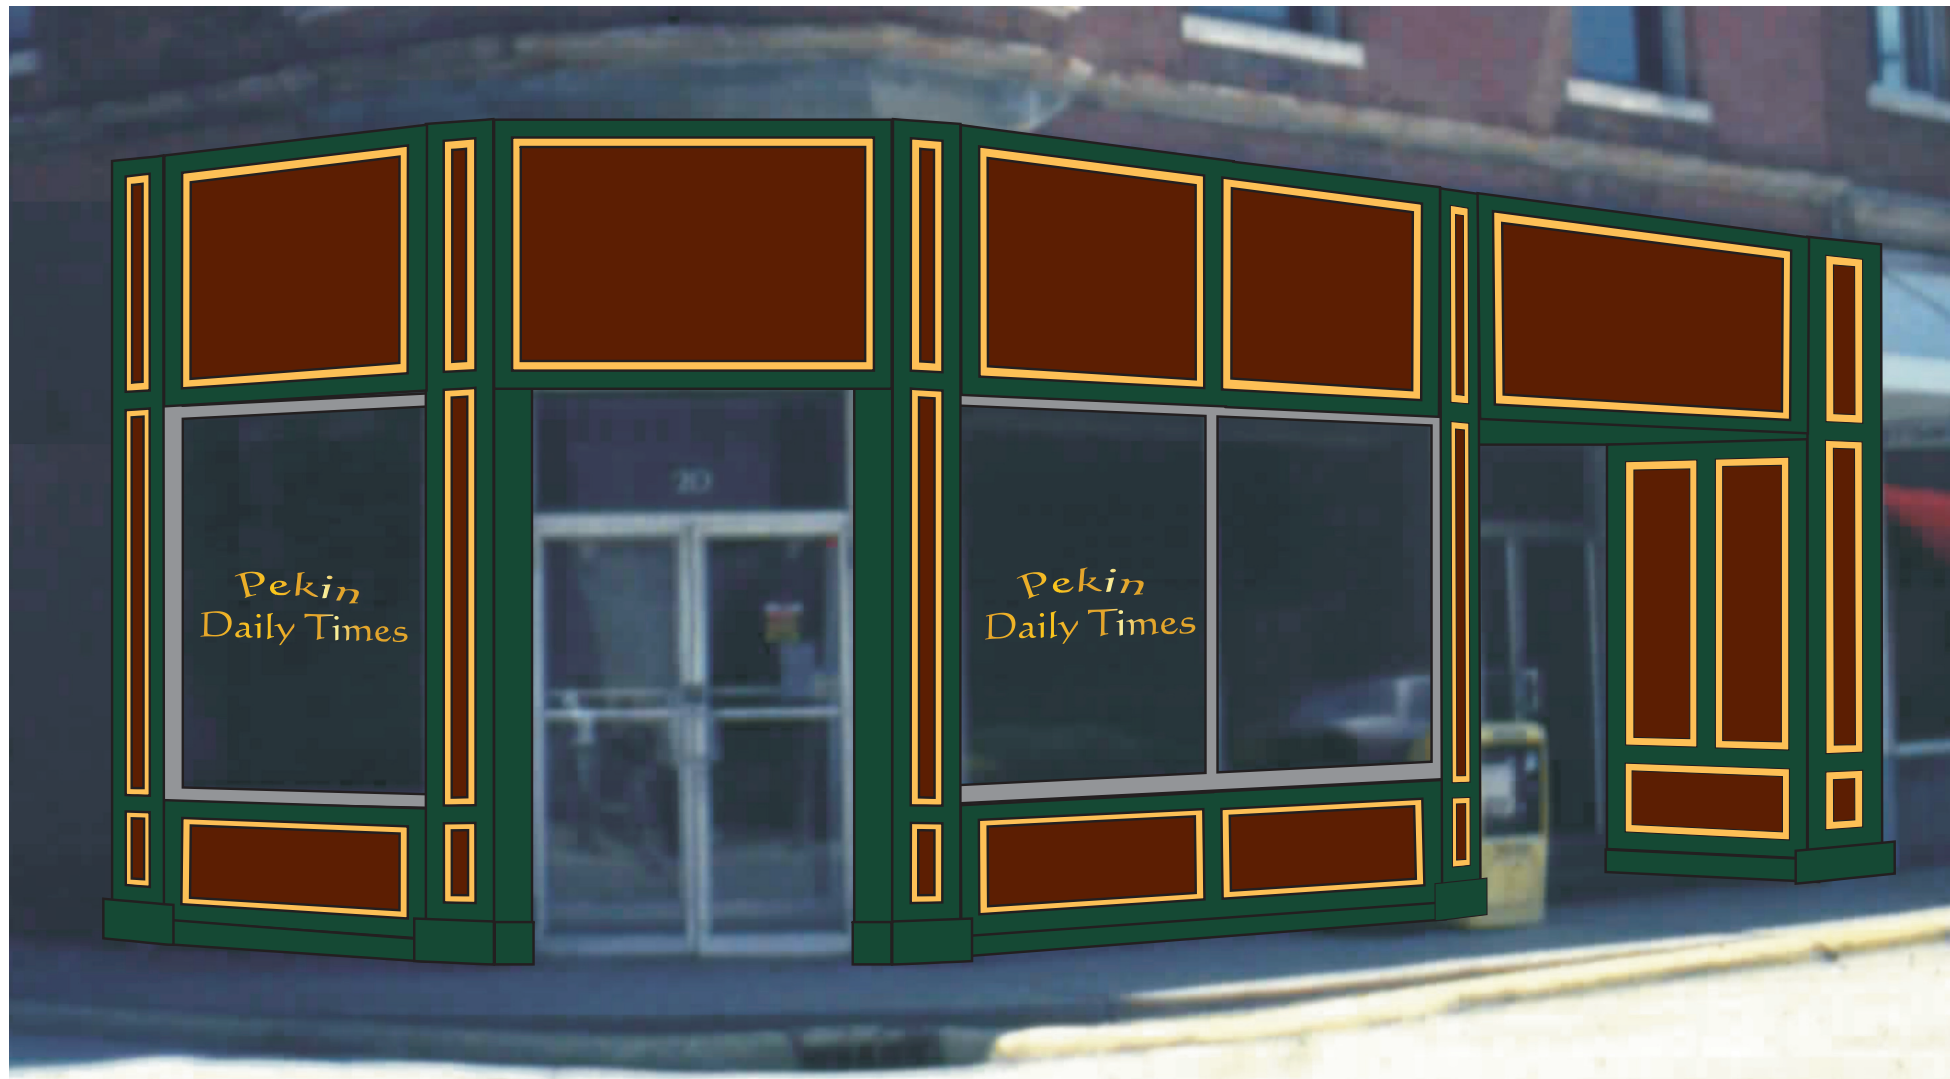

PROPOSED DESIGN DETAIL

AWNING:




SUNBRELLA:
MOSS CLASSIC
(4911)




SUNBRELLA:
FOREST GREEN
(4637)

PAINT COLORS:

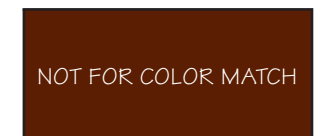


BASE:

ICI PAINTS: ABERDEEN PLACE
(60)

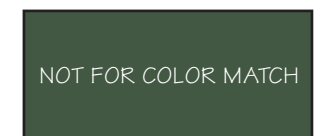

TRIM:

ICI PAINTS: TAVERN GREEN
(1178)

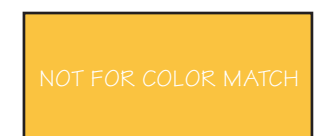

TRIM:

ICI PAINTS: CAIRO GOLD
(534)

NOTE: The Illinois MAIN STREET Program, through the Illinois Historic Preservation Agency, has provided this free design assistance to qualified property/business owners in the officially designated MAIN STREET project areas. The rendering on this sheet is a conceptual view of the facade renovation based on information supplied to the staff architects. Should obscured architectural details or problems be revealed during the work, the local project manager and/or the staff architects should be consulted.



ILLINOIS MAIN STREET

ILLINOIS HISTORIC PRESERVATION AGENCY
500 East Madison Street Springfield, Illinois 62701 217.782.4836
DEPARTMENT OF COMMERCE AND COMMUNITY AFFAIRS

DAILY TIMES BUILDING

20 S. FOURTH, PEKIN

PERSPECTIVE

Not to Scale

Drawn By	Project Number	
CLM	9920	
Date	Sheet	Of
7/00	2	2