




PROPOSED SIGN SCHEME #1



PROPOSED SIGN SCHEME #2




EXISTING CONDITIONS

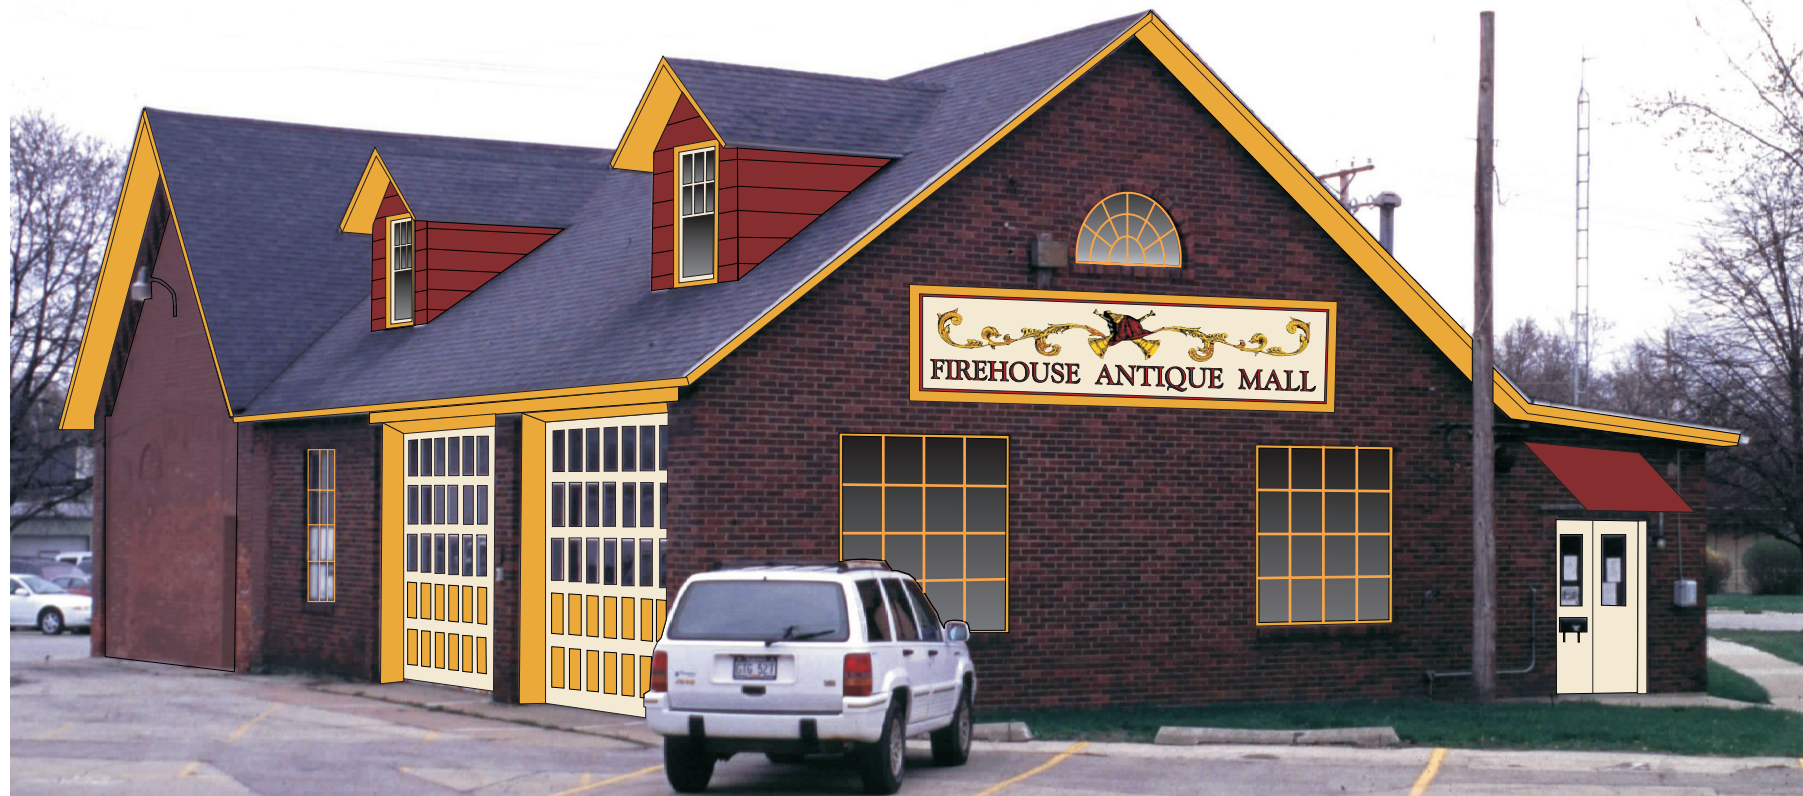

PROPOSED DESIGN

AWNING COLOR:

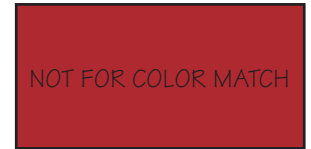

SOLID FABRIC AWNING:

SUNBRELLA: JOCKEY RED (4603)

PAINT COLORS:




DETAIL, SIDING:

ICI: ABERDEEN PLACE #60




TRIM:

ICI: SUN VALLEY #417

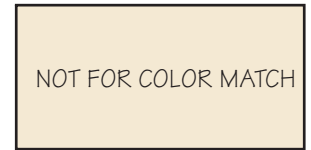

WINDOWS, DOORS:

ICI: OLD NAVAJO #723

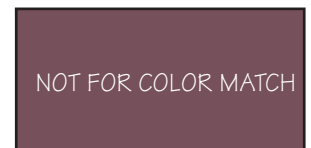

BRICK:

MATCH EXISTING BRICK

NOTE: The Illinois MAIN STREET Program, through the Illinois Historic Preservation Agency, has provided this free design assistance to qualified property/business owners in the officially designated MAIN STREET project areas. The rendering on this sheet is a conceptual view of the facade renovation based on information supplied to the staff architects. Should obscured architectural details or problems be revealed during the work, the local project manager and/or the staff architects should be consulted.



ILLINOIS MAIN STREET

ILLINOIS HISTORIC PRESERVATION AGENCY
500 East Madison Street Springfield, Illinois 62701 217.782.4836
DEPARTMENT OF COMMERCE AND COMMUNITY AFFAIRS

FIREHOUSE ANTIQUE MALL

219 South Franklin, Dwight

ELEVATION

Not to Scale

Drawn By	Project Number
CK	200027
Date	Sheet Of
9/00	1 1