




EXISTING CONDITIONS

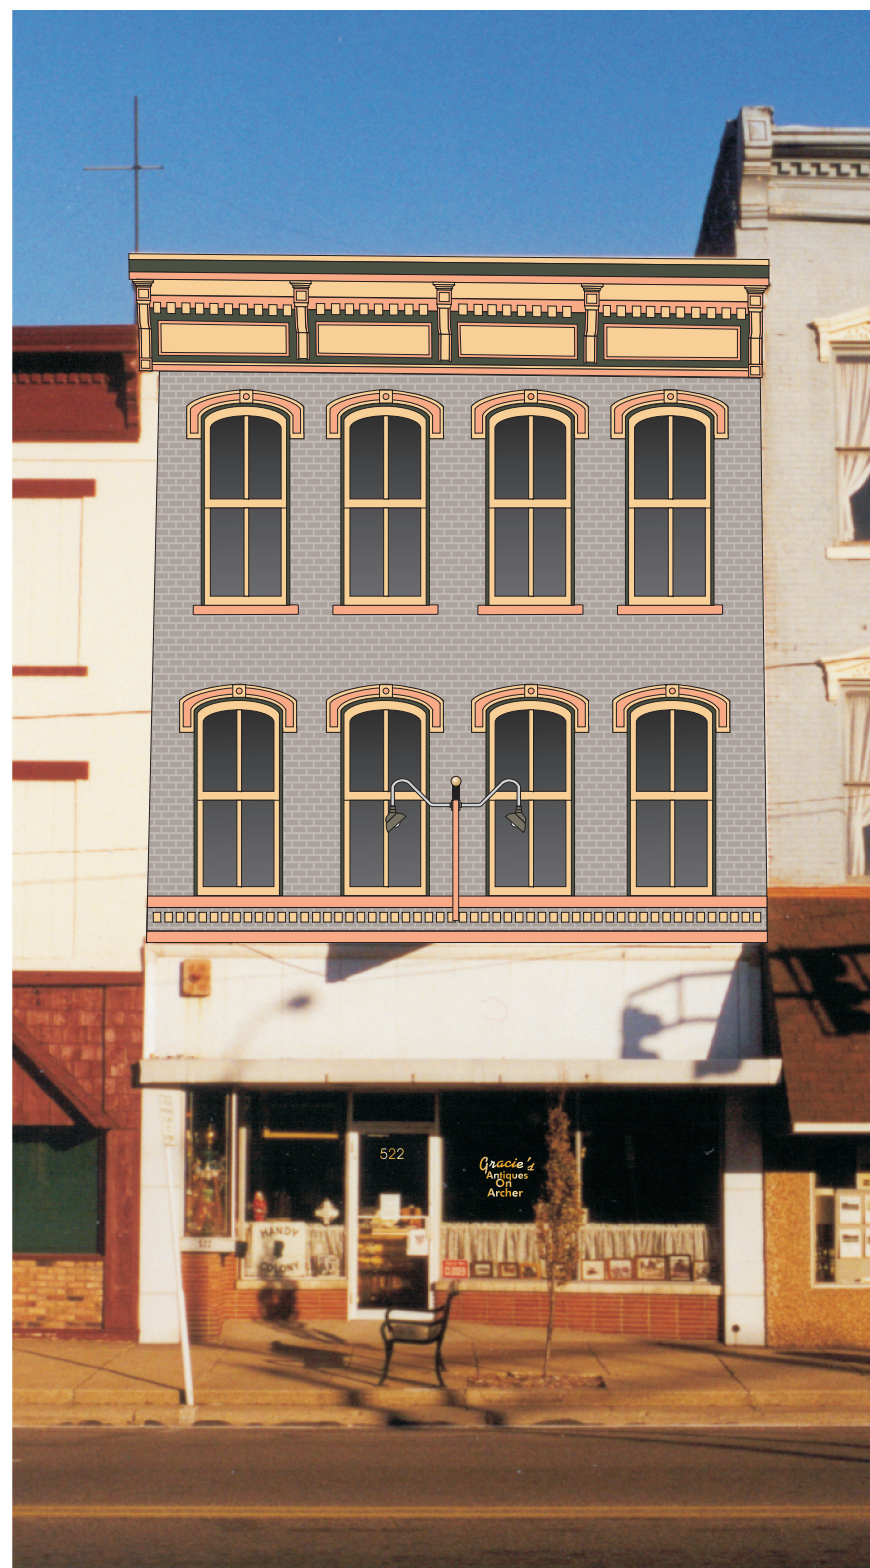


PROPOSED DESIGN



PROPOSED SIGN DESIGN

PAINT COLORS:

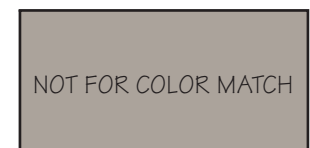

BRICK:

SHERWIN WILLIAMS: SYCAMORE TAN (SW 2855)




TRIM:

SHERWIN WILLIAMS: NEW COLONIAL YELLOW (2853)



ACCENT:

SHERWIN WILLIAMS: CARIBBEAN CORAL (SW 2854)

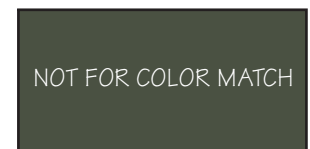

DETAILS:

SHERWIN WILLIAMS: FAIRFAX BROWN (SW 2856)

NOTE: The Illinois MAIN STREET Program, through the Illinois Historic Preservation Agency, has provided this free design assistance to qualified property/business owners in the officially designated MAIN STREET project areas. The rendering on this sheet is a conceptual view of the facade renovation based on information supplied to the staff architects. Should obscured architectural details or problems be revealed during the work, the local project manager and/or the staff architects should be consulted.



ILLINOIS MAIN STREET

ILLINOIS HISTORIC PRESERVATION AGENCY
 500 East Madison Street Springfield, Illinois 62701 217.782.4836
 DEPARTMENT OF COMMERCE AND COMMUNITY AFFAIRS

GRACIES ANTIQUE MALL

522 ARCHER AVE., MARSHALL

ELEVATION

Not to Scale

Drawn By	Project Number	
CLM	200085	
Date	Sheet	Of
4/01	1	1