


PROPOSED DESIGN

CAST STONE DETAILS

PAINT COLORS:

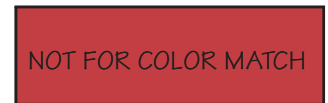

BASE:

BENJAMIN MOORE: RASPBERRY TRUFFLE (2080-10)



TRIM:

BENJAMIN MOORE: YELLOW MARIGOLD (2155-30)



AWNING:

SUNBRELLA: CAPTAIN NAVY/FOREST GREEN/YELLOW/RED REGIMENTAL



BASE:

BENJAMIN MOORE: PATRIOT BLUE (2064-20)



TRIM:

BENJAMIN MOORE: OLIVE BRANCH (2143-30)



AWNING:

SUNBRELLA: MEDITERRANEAN BLUE

NOTE: The Illinois MAIN STREET Program, through the Illinois Historic Preservation Agency, has provided this free design assistance to qualified property/business owners in the officially designated MAIN STREET project areas. The rendering on this sheet is a conceptual view of the facade renovation based on information supplied to the staff architects. Should obscured architectural details or problems be revealed during the work, the local project manager and/or the staff architects should be consulted.



ILLINOIS MAIN STREET

ILLINOIS HISTORIC PRESERVATION AGENCY
 500 East Madison Street Springfield, Illinois 62701 217.782.4836
 DEPARTMENT OF COMMERCE AND COMMUNITY AFFAIRS


HARTMANN BUILDING

113 EAST CARROLL STREET, MACOMB

ELEVATIONS

Not to Scale

Drawn By AMB	Project Number 2001036
Date 7/01	Sheet Of 1 2

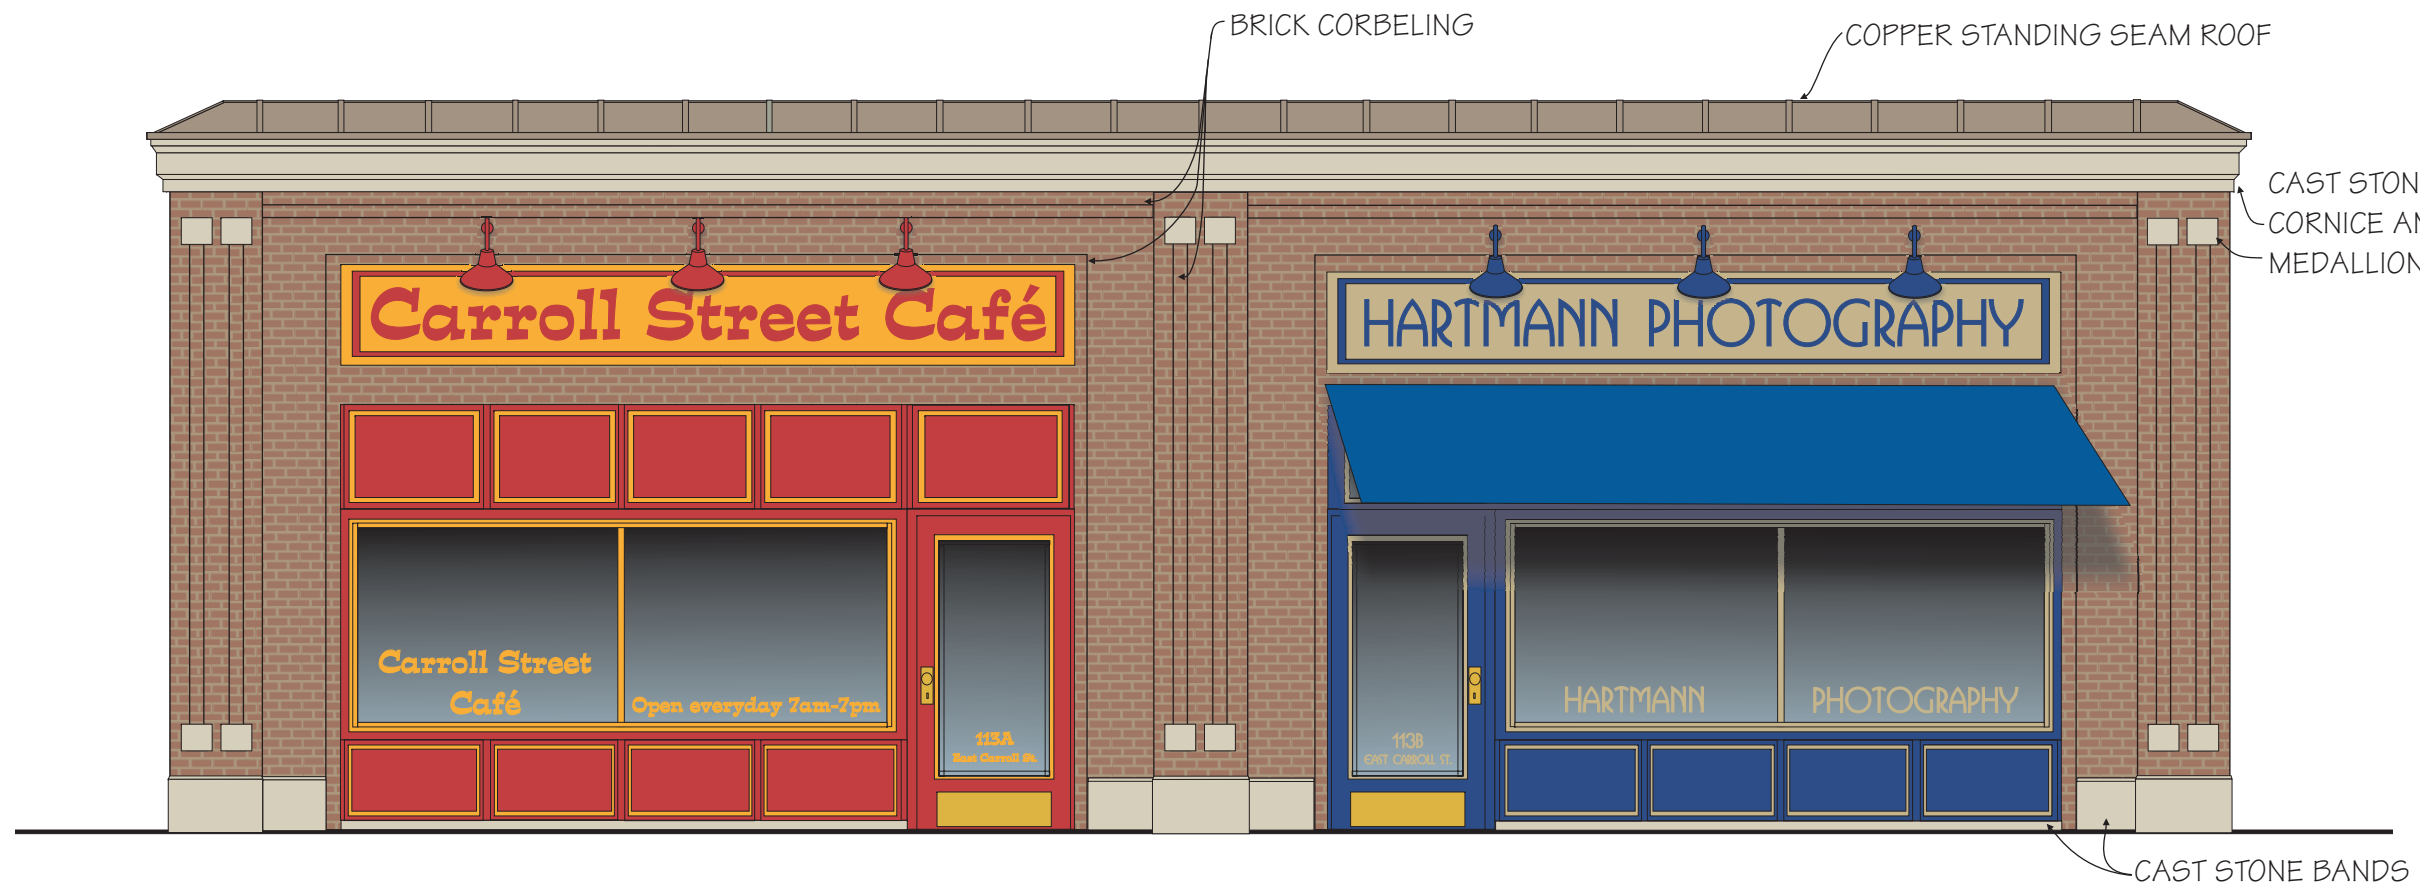

PROPOSED DESIGN

PAINT COLORS:



BASE:
BENJAMIN MOORE: RASPBERRY TRUFFLE (2080-10)



TRIM:
BENJAMIN MOORE: YELLOW MARIGOLD (2155-30)




AWNING:
SUNBRELLA: CAPTAIN NAVY/FOREST GREEN/YELLOW/RED REGIMENTAL



BASE:
BENJAMIN MOORE: PATRIOT BLUE (2064-20)



TRIM:
BENJAMIN MOORE: OLIVE BRANCH (2143-30)

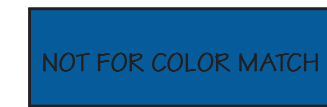

AWNING:
SUNBRELLA: MEDITERRANEAN BLUE

NOTE: The Illinois MAIN STREET Program, through the Illinois Historic Preservation Agency, has provided this free design assistance to qualified property/business owners in the officially designated MAIN STREET project areas. The rendering on this sheet is a conceptual view of the facade renovation based on information supplied to the staff architects. Should obscured architectural details or problems be revealed during the work, the local project manager and/or the staff architects should be consulted.



ILLINOIS MAIN STREET
ILLINOIS HISTORIC PRESERVATION AGENCY
500 East Madison Street Springfield, Illinois 62701 217.782.4836
DEPARTMENT OF COMMERCE AND COMMUNITY AFFAIRS

HARTMANN BUILDING
113 EAST CARROLL STREET, MACOMB

ELEVATIONS
Not to Scale

Drawn By AMB	Project Number 2001036
Date 7/01	Sheet Of 2 2