




EXISTING
Street lamp removed for drawing clarity

NOTE: The Illinois MAIN STREET Program, through the Illinois Historic Preservation Agency, has provided this free design assistance to qualified property/business owners in the officially designated MAIN STREET project areas. The rendering on this sheet is a conceptual view of the facade renovation based on information supplied to the staff architects. Should obscured architectural details or problems be revealed during the work, the local project manager and/or the staff architects should be consulted.




PROPOSED DESIGN
OPTION 1

PAINT & AWNING COLORS:

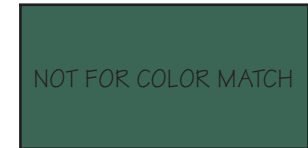

BASE:
SHERWIN WILLIAMS:
HUNT CLUB (6468)

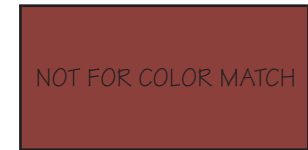

TRIM:
SHERWIN WILLIAMS:
ROOKWOOD RED (2802)



DETAILS:
SHERWIN WILLIAMS:
LATTE (6108)



DETAILS:
SHERWIN WILLIAMS:
CARDBOARD (6124)



AWNING:
SUNBRELLA:
MAHOGANY/BRASS
VINTAGE STRIPE (4951)



ILLINOIS MAIN STREET

ILLINOIS HISTORIC PRESERVATION AGENCY
500 East Madison Street Springfield, Illinois 62701 217.782.4836
OFFICE OF LIEUTENANT GOVERNOR PAT QUINN

JAVA HUT

13 N. Vermilion, Danville

ELEVATION

Not to Scale


Drawn By DPB	Project Number 2004004	
Date 5/04	Sheet 1	Of 2



DESIGN OPTION 2



DESIGN OPTION 3

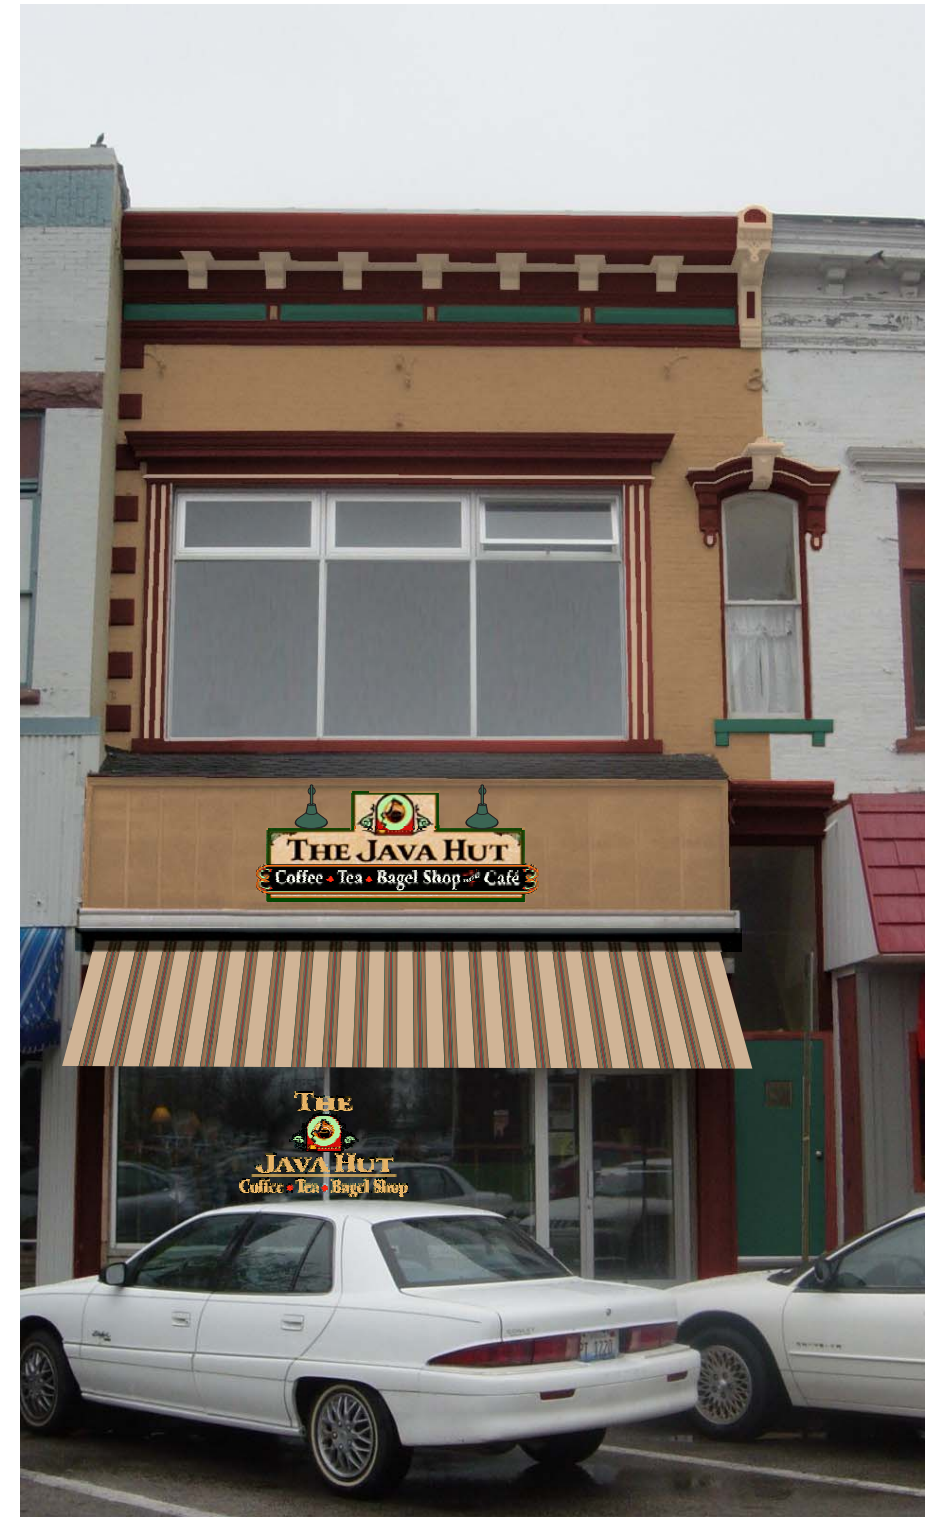

DESIGN OPTION 4



ILLINOIS MAIN STREET

ILLINOIS HISTORIC PRESERVATION AGENCY
 500 East Madison Street Springfield, Illinois 62701 217.782.4836
 OFFICE OF LIEUTENANT GOVERNOR PAT QUINN

JAVA HUT

13 N. Vermilion, Danville

ELEVATION

Not to Scale

Drawn By DPB	Project Number 2004004
Date 5/04	Sheet Of 2 2