




EXISTING CONDITIONS

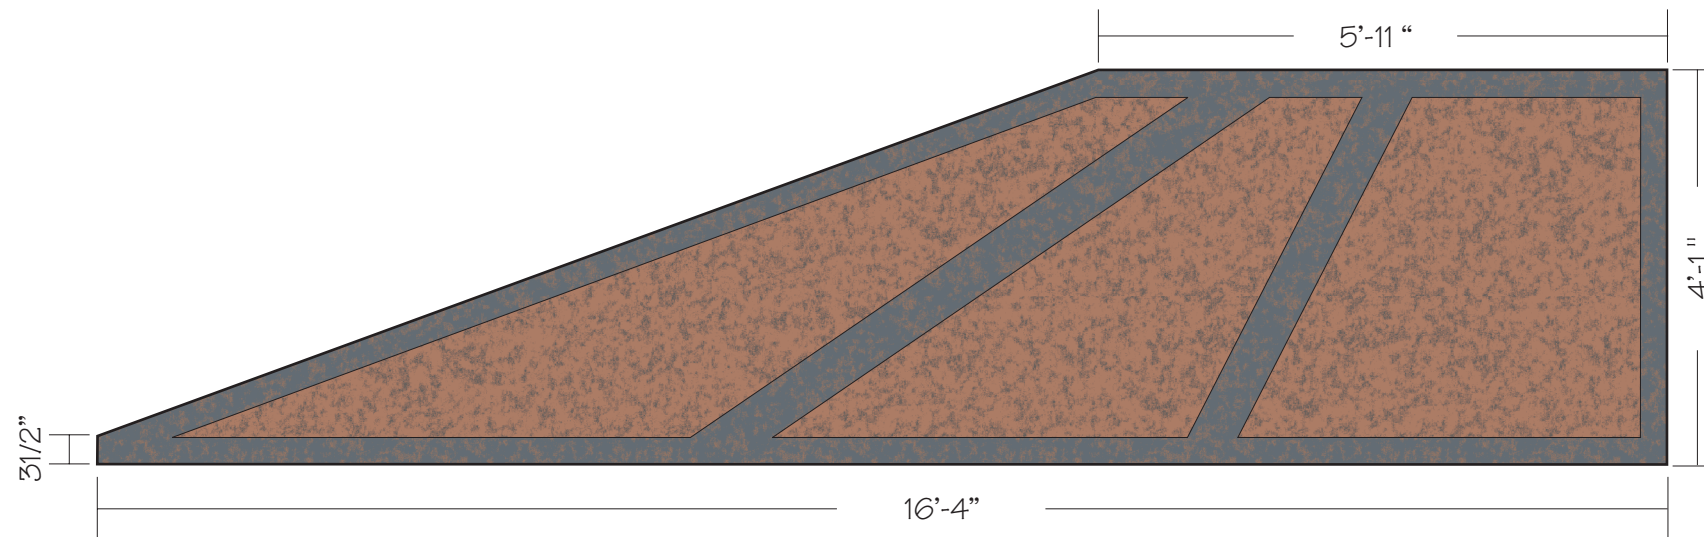

PROPOSED DESIGN - NOT TO SCALE



PROPOSED FLOORING PLAN - 1/8" = 1'

FLOORING:



BASE:

ECO SURFACES:
COAL PORTER
(703)



INLAY:

ECO SURFACES:
COFFEE & CREAM
(701)

NOTE: The Illinois MAIN STREET Program, through the Illinois Historic Preservation Agency, has provided this free design assistance to qualified property/business owners in the officially designated MAIN STREET project areas. The rendering on this sheet is a conceptual view of the facade renovation based on information supplied to the staff architects. Should obscured architectural details or problems be revealed during the work, the local project manager and/or the staff architects should be consulted.



ILLINOIS MAIN STREET

ILLINOIS HISTORIC PRESERVATION AGENCY
500 East Madison Street Springfield, Illinois 62701 217.782.4836
DEPARTMENT OF COMMERCE AND COMMUNITY AFFAIRS

JOHNSON & TAYLOR ATTORNEYS

109 N. MILL STREET, PONTIAC

Drawn By	Project Number	
CLM	2001054	
Date	Sheet	Of
11/01	1	1