



EXISTING



PROPOSED PROJECTING SIGN



PROPOSED SCHEME 1

AWNING:

TEAL TWEED  
STYLE 4650




PAINT COLORS:



SIDING:

SHERWIN WILLIAMS 2193  
EAGLET BEIGE

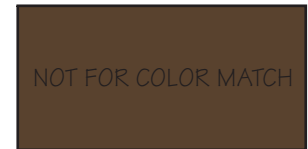

TRIM:

SHERWIN WILLIAMS 2196  
BURL BROWN



PANELS:

SHERWIN WILLIAMS 2195  
ROADSIDE



DETAILS:

SHERWIN WILLIAMS 2397  
TREASURE KEY

NOTE: The Illinois MAIN STREET Program, through the Illinois Historic Preservation Agency, has provided this free design assistance to qualified property/business owners in the officially designated MAIN STREET project areas. The rendering on this sheet is a conceptual view of the facade renovation based on information supplied to the staff architects. Should obscured architectural details or problems be revealed during the work, the local project manager and/or the staff architects should be consulted.



ILLINOIS MAIN STREET

ILLINOIS HISTORIC PRESERVATION AGENCY  
500 East Madison Street Springfield, Illinois 62701 217.782.4836  
DEPARTMENT OF COMMERCE AND COMMUNITY AFFAIRS

JTD TECHNOLOGIES

208 EAST MAIN STREET STAUNTON, IL


ELEVATIONS

Not to Scale

Drawn By CK	Project Number 200098
Date 6/01	Sheet Of 1 2



EXISTING

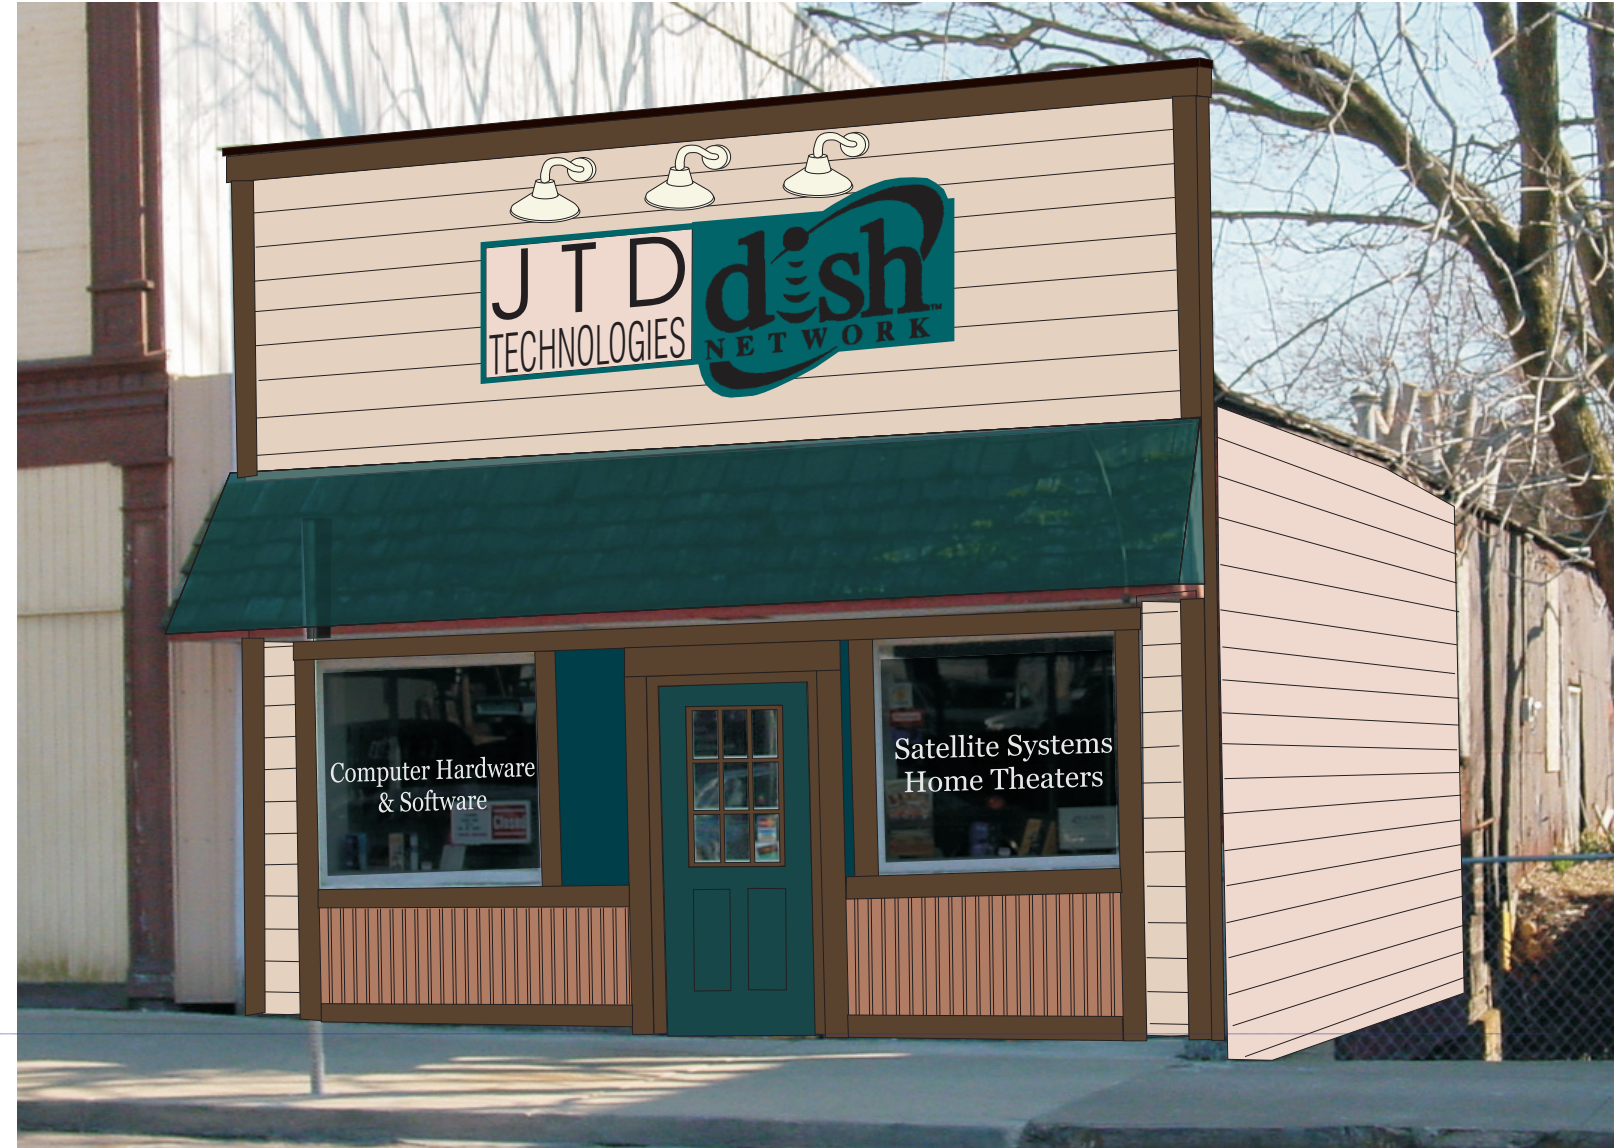

PROPOSED SCHEME 2




PROPOSED FLUSH MOUNTED SIGN

PAINT COLORS:



SIDING:

SHERWIN WILLIAMS 2193  
EAGLET BEIGE

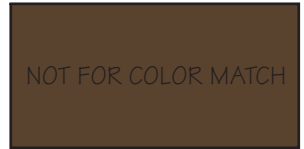

TRIM:

SHERWIN WILLIAMS 2196  
BURL BROWN



PANELS:

SHERWIN WILLIAMS 2195  
ROADSIDE



DETAILS:

SHERWIN WILLIAMS 2397  
TREASURE KEY

NOTE: The Illinois MAIN STREET Program, through the Illinois Historic Preservation Agency, has provided this free design assistance to qualified property/business owners in the officially designated MAIN STREET project areas. The rendering on this sheet is a conceptual view of the facade renovation based on information supplied to the staff architects. Should obscured architectural details or problems be revealed during the work, the local project manager and/or the staff architects should be consulted.



ILLINOIS MAIN STREET

ILLINOIS HISTORIC PRESERVATION AGENCY  
500 East Madison Street Springfield, Illinois 62701 217.782.4836  
DEPARTMENT OF COMMERCE AND COMMUNITY AFFAIRS

JTD TECHNOLOGIES

208 EAST MAIN STREET STAUNTON, IL

ELEVATIONS

Not to Scale

Drawn By  
CK

Project Number  
200098

Date  
6/01

Sheet Of  
2 2