



EXISTING



PROPOSED DESIGN

AWNING:

NOT FOR COLOR MATCH

SUNBRELLA:
Black (4608)

NOTE: The Illinois MAIN STREET Program, through the Illinois Historic Preservation Agency, has provided this free design assistance to qualified property/business owners in the officially designated MAIN STREET project areas. The rendering on this sheet is a conceptual view of the facade renovation based on information supplied to the staff architects. Should obscured architectural details or problems be revealed during the work, the local project manager and/or the staff architects should be consulted.



ILLINOIS MAIN STREET

ILLINOIS HISTORIC PRESERVATION AGENCY
One Old State Capitol Plaza Springfield, Illinois 62701 217.782.4836
OFFICE OF LIEUTENANT GOVERNOR PAT QUINN

LA PETITE PASTRY

5610 West 63rd Street, Chicago


ELEVATION

Not to Scale

Drawn By KMC	Project Number 2006048	
Date 8/06	Sheet 1	Of 2



EXISTING

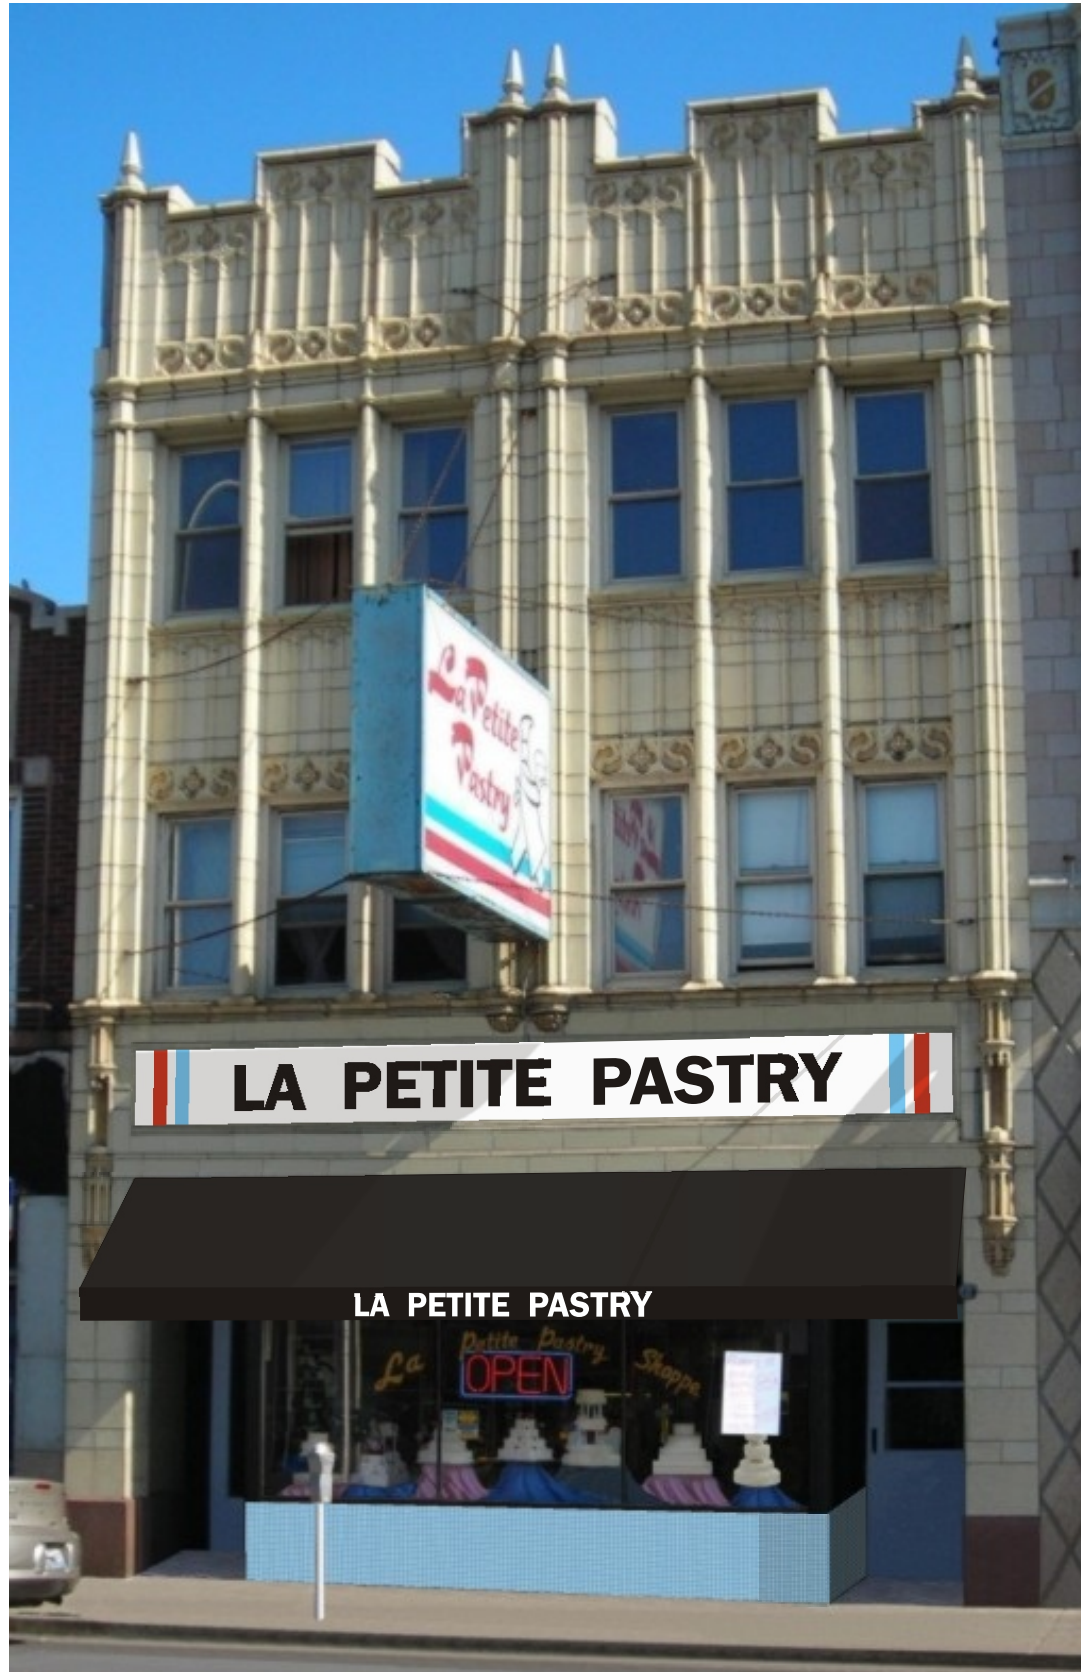

PROPOSED DESIGN

AWNING:

NOT FOR COLOR MATCH

SUNBRELLA:
Black (4608)

TILES:

NOT FOR COLOR MATCH

AMERICAN OLEAN:
1"x1" Unglazed Ceramic Mosaic Tile
True Blue (A98)

NOTE: The Illinois MAIN STREET Program, through the Illinois Historic Preservation Agency, has provided this free design assistance to qualified property/business owners in the officially designated MAIN STREET project areas. The rendering on this sheet is a conceptual view of the facade renovation based on information supplied to the staff architects. Should obscured architectural details or problems be revealed during the work, the local project manager and/or the staff architects should be consulted.



ILLINOIS MAIN STREET

ILLINOIS HISTORIC PRESERVATION AGENCY
One Old State Capitol Plaza Springfield, Illinois 62701 217.782.4836
OFFICE OF LIEUTENANT GOVERNOR PAT QUINN

LA PETITE PASTRY

5610 West 63rd Street, Chicago

ELEVATION

Not to Scale

Drawn By KMC	Project Number 2006048	
Date 8/06	Sheet 2	Of 2