




EXISTING CONDITIONS




HISTORIC PHOTOGRAPH, 1951

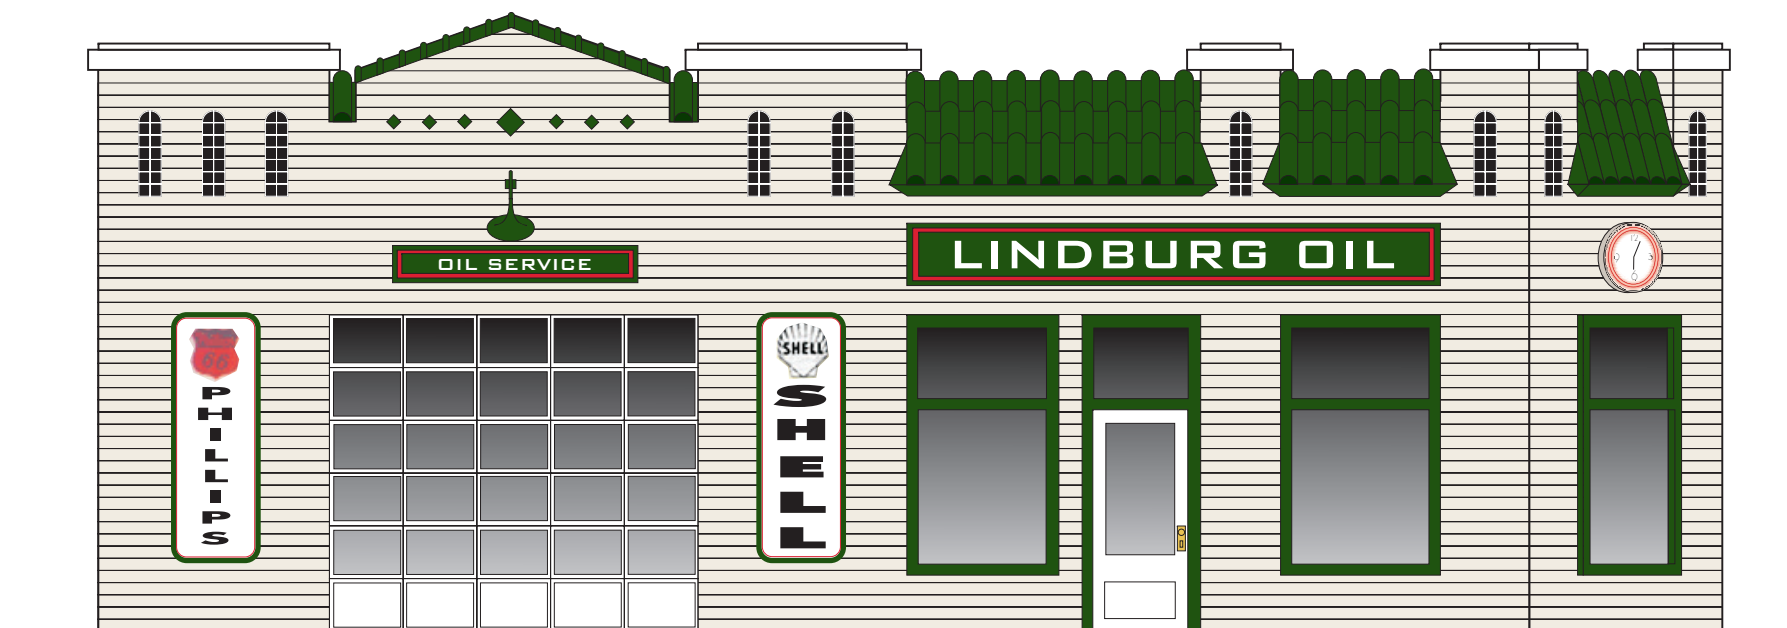


PROPOSED DESIGN


PAINT COLORS:

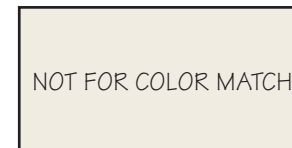


BASE:
BENJAMIN MOORE #1492

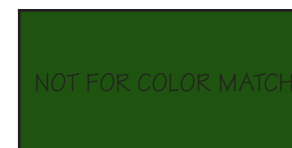

TRIM 1:
BENJAMIN MOORE #602

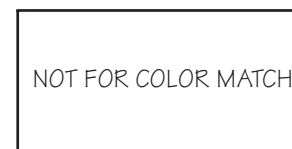

TRIM 2:
BENJAMIN MOORE WHITE

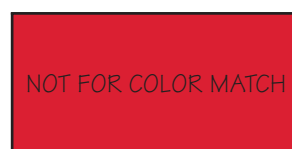

DETAIL:
BENJAMIN MOORE #1315

NOTE: The Illinois MAIN STREET Program, through the Illinois Historic Preservation Agency, has provided this free design assistance to qualified property/business owners in the officially designated MAIN STREET project areas. The rendering on this sheet is a conceptual view of the facade renovation based on information supplied to the staff architects. Should obscured architectural details or problems be revealed during the work, the local project manager and/or the staff architects should be consulted.



ILLINOIS MAIN STREET

ILLINOIS HISTORIC PRESERVATION AGENCY
1 Old State Capitol Plaza Springfield, Illinois 62701 217.782.4836
DEPARTMENT OF COMMERCE AND COMMUNITY AFFAIRS

LINDBURG OIL COMPANY

211 West Court Street, Cambridge

ELEVATIONS

Not to Scale

Drawn By: AMR	Project No.: 9855
Date: 1/00	Sheet: Of: 1 1