



EXISTING CONDITIONS

PAINT COLORS:




BASE

ICI PAINTS: DESERT CASTLE
(541)



TRIM:

ICI PAINTS: CAMEL TAN
(527)

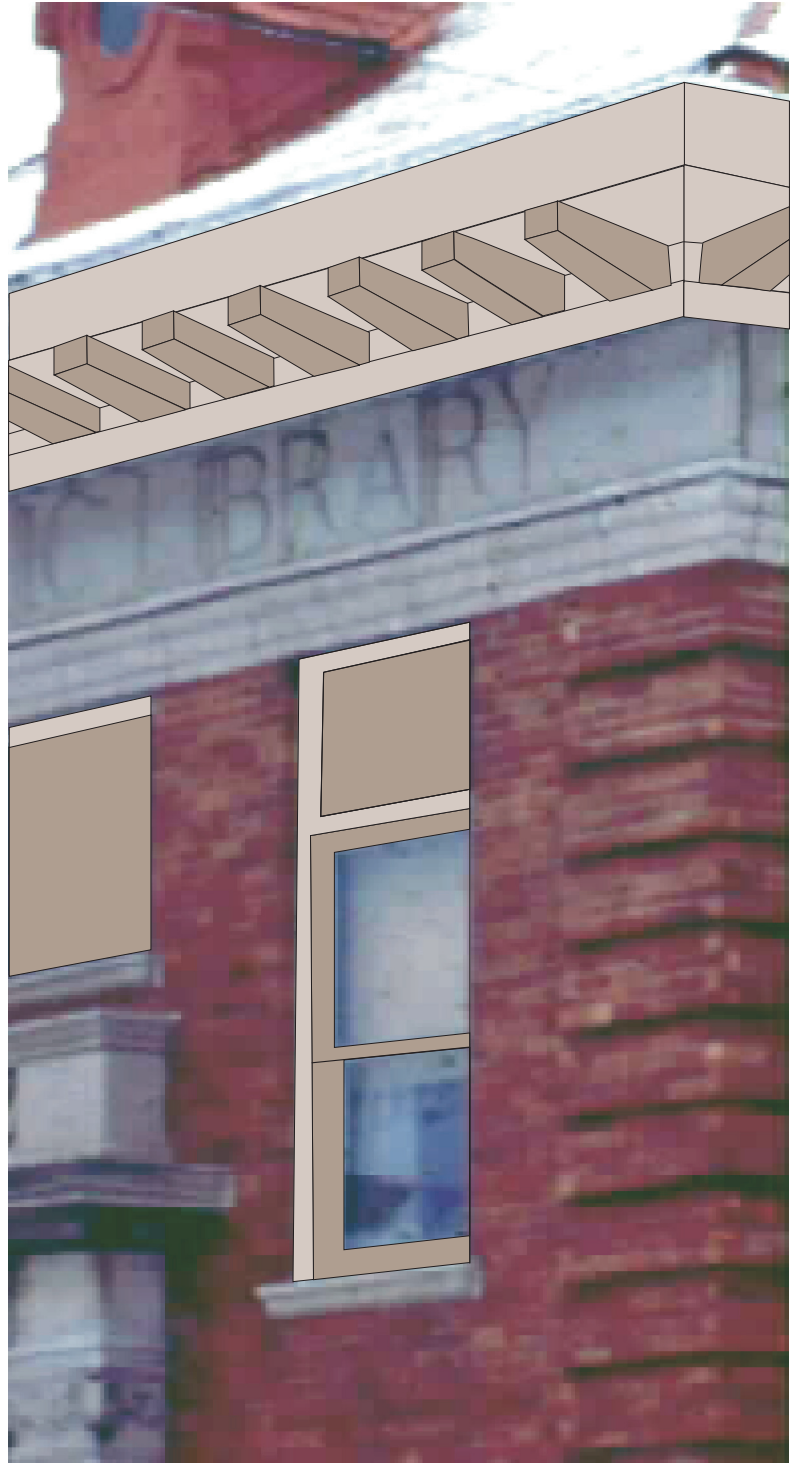

PROPOSED SCHEME



ILLINOIS MAIN STREET

ILLINOIS HISTORIC PRESERVATION AGENCY
1 Old State Capitol Plaza Springfield, Illinois 62701 217.782.4836
DEPARTMENT OF COMMERCE AND COMMUNITY AFFAIRS

MACOMB CARNEGIE LIBRARY

235 S. LAFAYETTE MACOMB, IL

Drawn By
CLM

Date
7/00

Project Number
99054

Sheet Of
1 1