




EXISTING



PROPOSED DESIGN

PAINT COLORS:

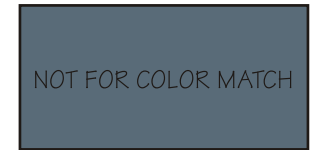

BASE:

SHERWIN WILLIAMS:
DOWN FOUR (6516)



TRIM:

SHERWIN WILLIAMS:
SITE WHITE (7070)



TRIM:

SHERWIN WILLIAMS:
GREENBLACK (6994)



AWNING:

DICKSON:
WILLOW (8600-0047)

NOTE: The Illinois MAIN STREET Program, through the Illinois Historic Preservation Agency, has provided this free design assistance to qualified property/business owners in the officially designated MAIN STREET project areas. The rendering on this sheet is a conceptual view of the facade renovation based on information supplied to the staff architects. Should obscured architectural details or problems be revealed during the work, the local project manager and/or the staff architects should be consulted.



ILLINOIS MAIN STREET

ILLINOIS HISTORIC PRESERVATION AGENCY
One Old State Capitol Plaza Springfield, Illinois 62701 217.782.4836
OFFICE OF LIEUTENANT GOVERNOR PAT QUINN

7 ALBY STREET

Alton, Illinois

South Elevation

Not to Scale

Drawn By DPB	Project Number 2005060	
Date 1/06	Sheet 1	Of 2



EXISTING



PROPOSED
DESIGN



ILLINOIS MAIN STREET

ILLINOIS HISTORIC PRESERVATION AGENCY
One Old State Capitol Plaza Springfield, Illinois 62701 217.782.4836
OFFICE OF LIEUTENANT GOVERNOR PAT QUINN

7 ALBY STREET


Alton, Illinois

West Elevation

Not to Scale


Drawn By DPB	Project Number 2005060
Date 1/06	Sheet Of 2 2

MISSISSIPPI LANDING

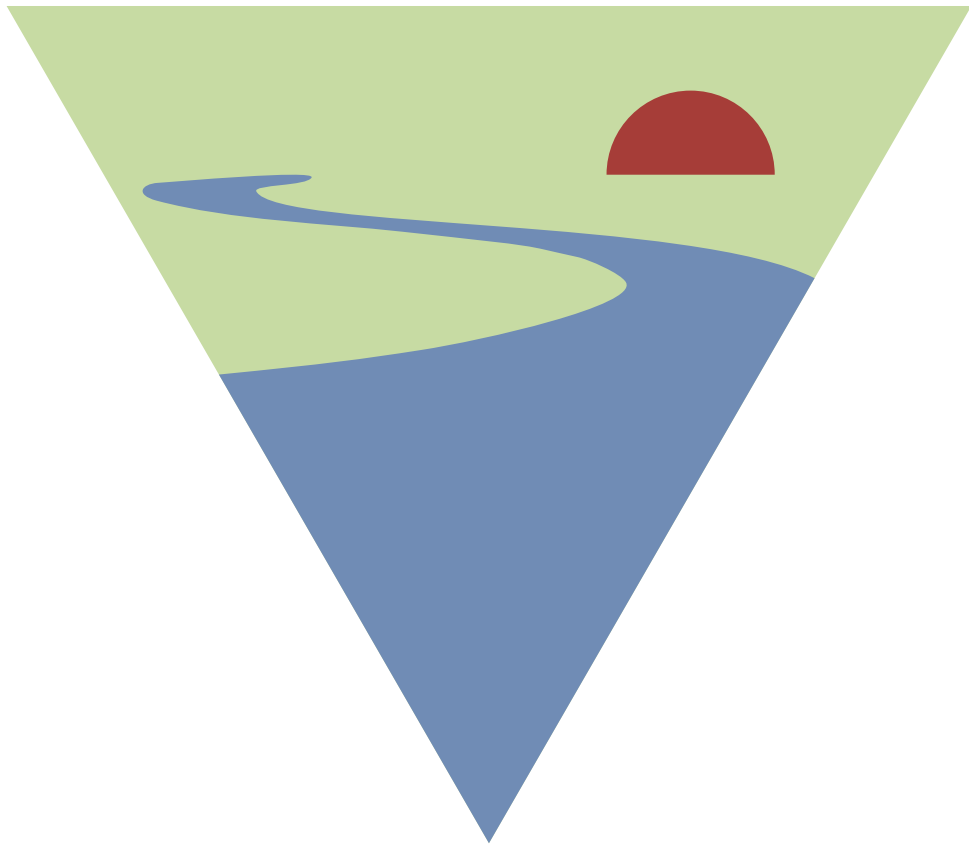


PROPOSED LOGO

MISSISSIPPI
LANDING

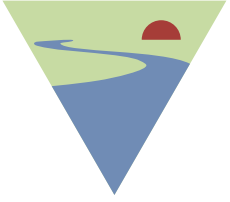



BUSINESS CARD

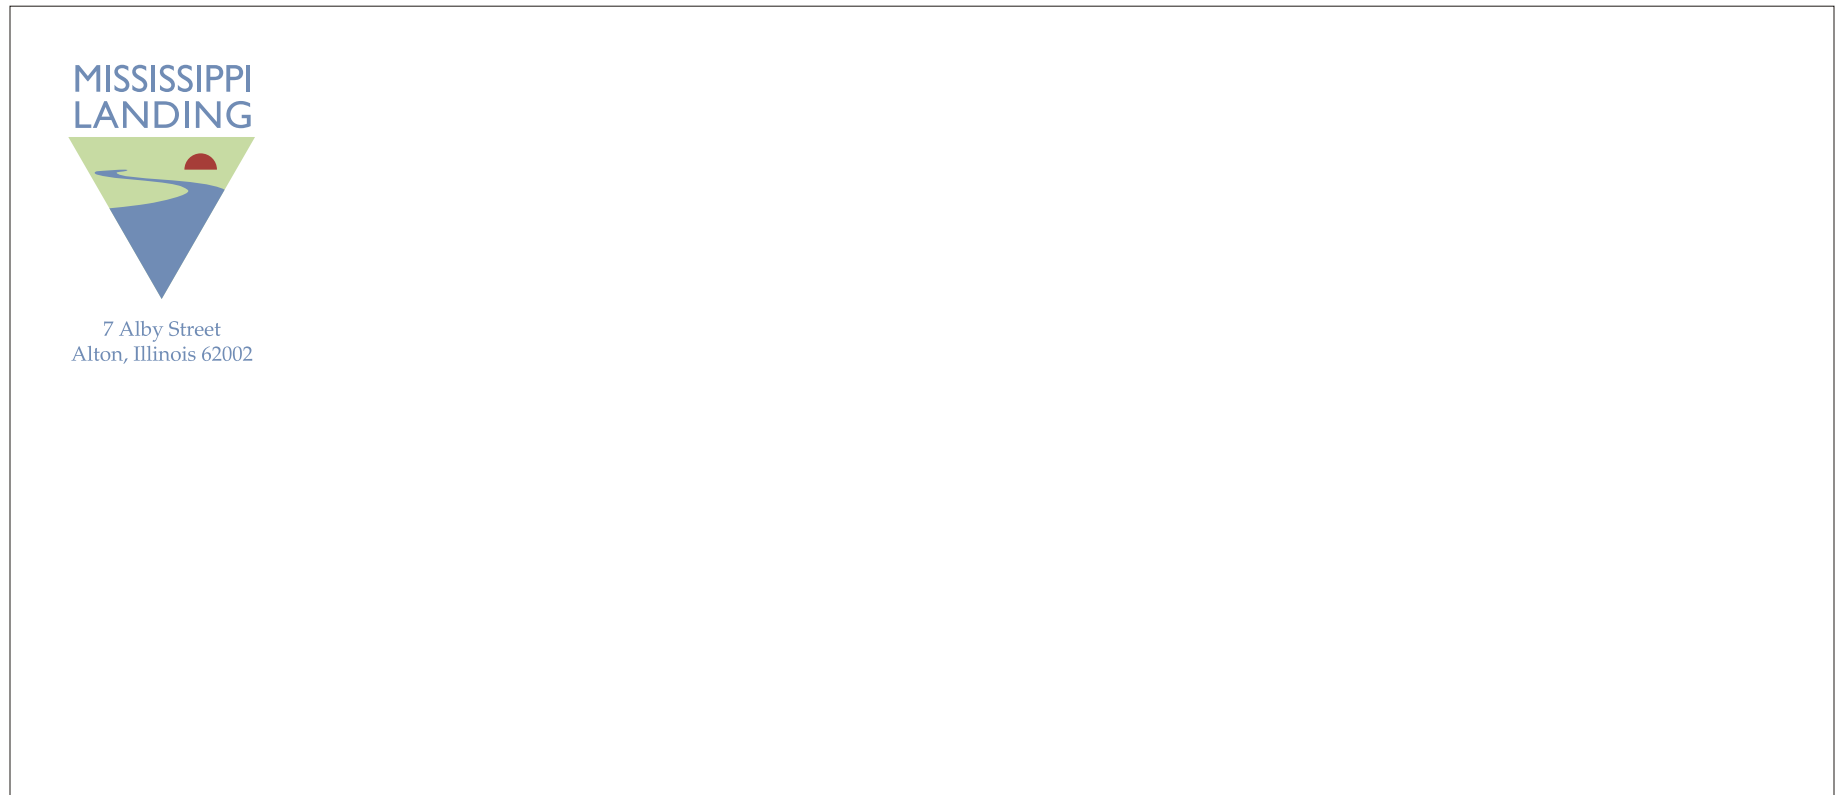

RETURN ENVELOPE