

Roof

2nd Floor



PROPOSED DESIGN WITH DOUBLE-HUNG WINDOWS ON SECOND FLOOR.
FIRST-FLOOR DISPLAY WINDOWS EXTEND TO CEILING.

PAINT COLORS:

NOT FOR COLOR MATCH

WINDOWS:

SHERWIN WILLIAMS:
BLACK MAGIC (6991)

NOT FOR COLOR MATCH

WINDOWS:

SHERWIN WILLIAMS:
HOPSACK (6109)

AWNING:

NOT FOR COLOR MATCH

DICKSON:
BLACK (STYLE 6028)

NOTE: The Illinois MAIN STREET Program, through the Illinois Historic Preservation Agency, has provided this free design assistance to qualified property/business owners in the officially designated MAIN STREET project areas. The rendering on this sheet is a conceptual view of the facade renovation based on information supplied to the staff architects. Should obscured architectural details or problems be revealed during the work, the local project manager and/or the staff architects should be consulted.



ILLINOIS MAIN STREET

ILLINOIS HISTORIC PRESERVATION AGENCY
500 East Madison Street Springfield, Illinois 62701 217.782.4836
OFFICE OF LIEUTENANT GOVERNOR PAT QUINN


MUSIC RECYCLERY

119 Genesee, Waukegan

ELEVATION

Not to Scale


Drawn By DPB	Project Number 200305
Date 12/03	Sheet Of 1 2

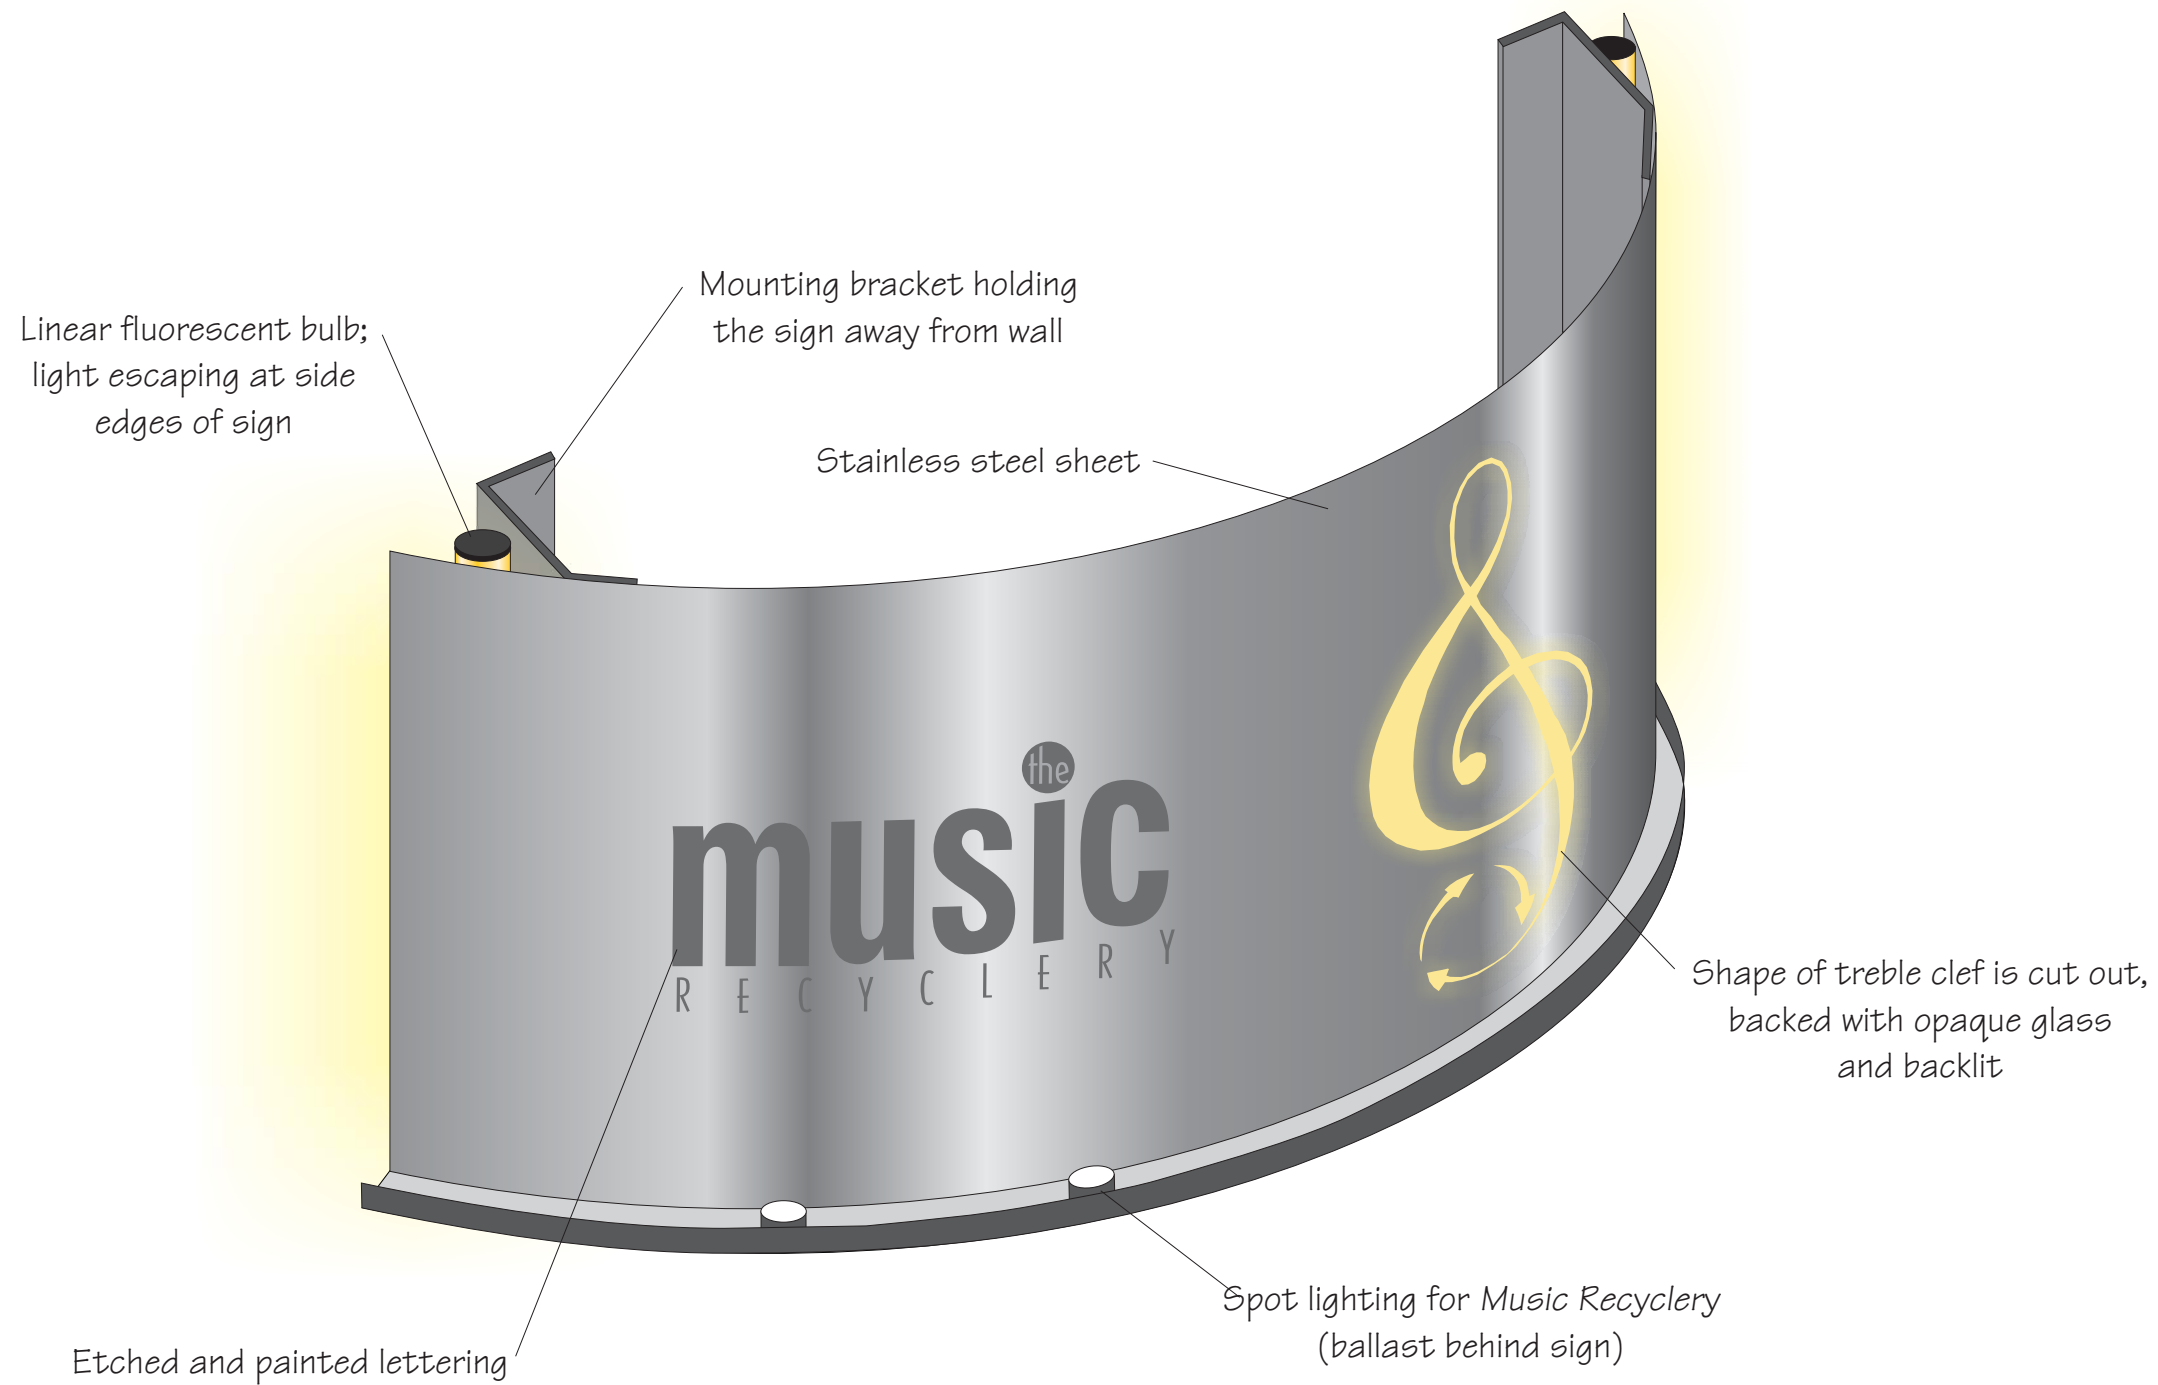

SIGN ABOVE MAIN ENTRANCE



BANNER SIGN SUGGESTION

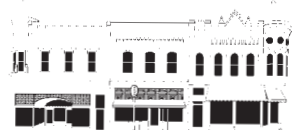

ILLINOIS MAIN STREET

ILLINOIS HISTORIC PRESERVATION AGENCY
 500 East Madison Street Springfield, Illinois 62701 217.782.4836
 OFFICE OF LIEUTENANT GOVERNOR PAT QUINN

MUSIC RECYCLERY

119 Genesee, Waukegan

DETAILS

Not to Scale

Drawn By DPB	Project Number 200305
Date 12/03	Sheet Of 2 2