

PROJECT NO. 9715

5/13/97

ORR BUILDING

628 BROADWAY
LINCOLN, ILLINOIS

PAINT COLORS:



BASE:

GLIDDEN: SIDESADDLE
(90YR 17/245)




TRIM:

GLIDDEN: KANSAS CORN
(30YY 63/231)




DETAILS:

GLIDDEN: THYME
(70YY 46/160)

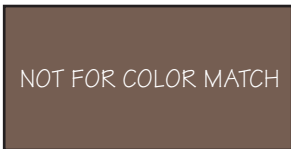

DETAILS:

GLIDDEN: BROWN STUDY
(00YY 12/173)

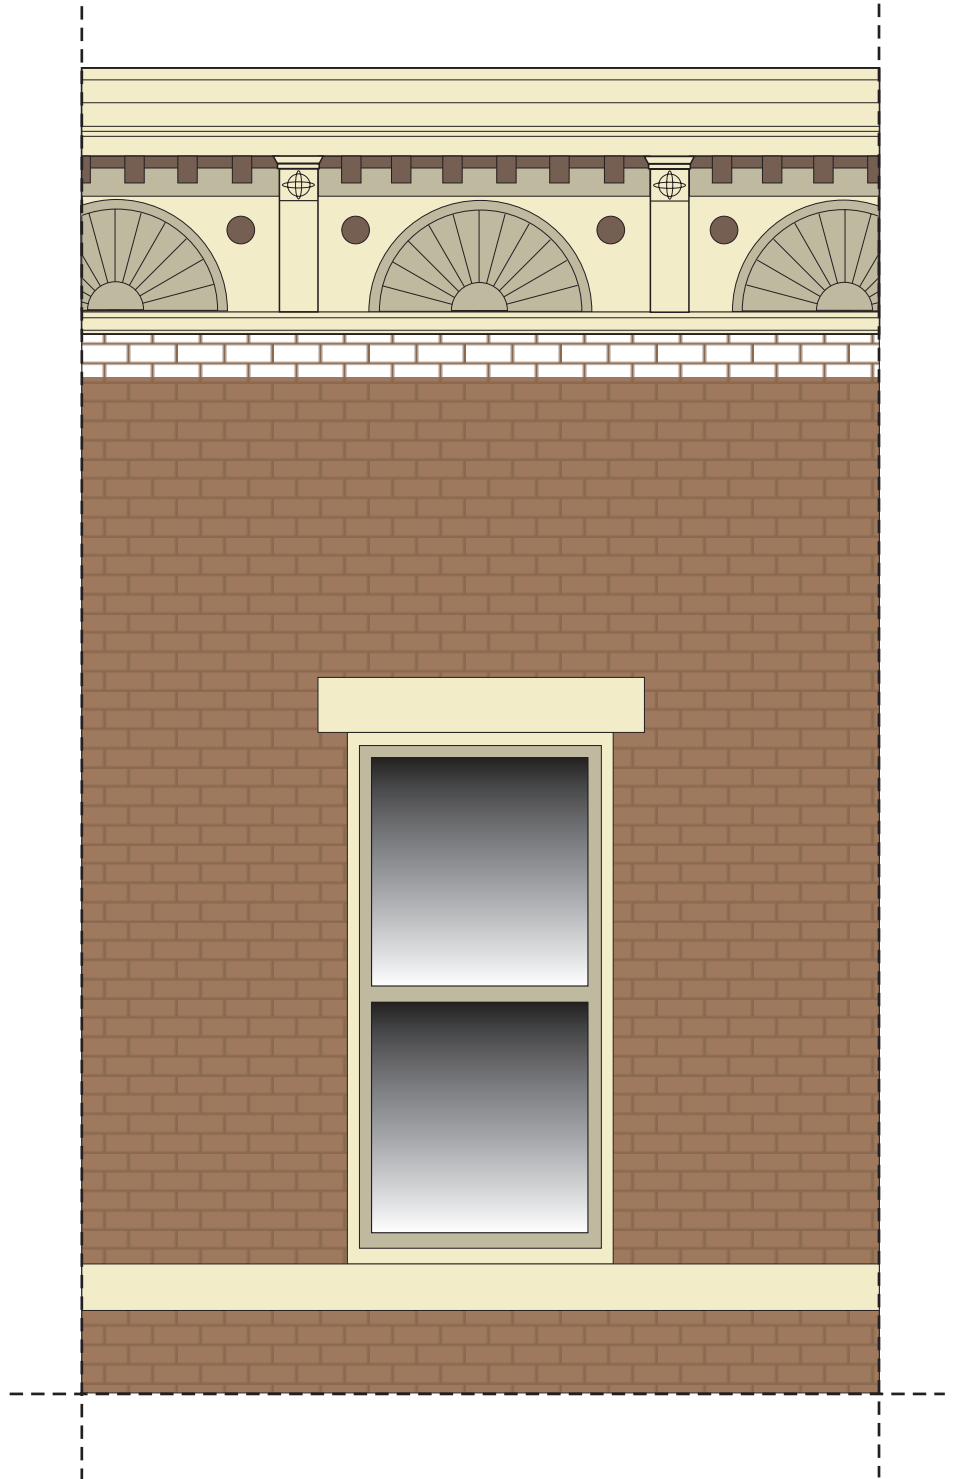

PROPOSED PAINT SCHEME