

EXISTING



NOTE: The Illinois MAIN STREET Program, through the Illinois Historic Preservation Agency, has provided this free design assistance to qualified property/business owners in the officially designated MAIN STREET project areas. The rendering on this sheet is a conceptual view of the facade renovation based on information supplied to the staff architects. Should obscured architectural details or problems be revealed during the work, the local project manager and/or the staff architects should be consulted.

PROPOSED DESIGN



SMITH INVESTIGATION  
17 N. Vermilion, Danville

PAINT & AWNING COLORS:



BASE:  
SHERWIN WILLIAMS:  
CARDBOARD (6124)



BASE:  
SHERWIN WILLIAMS:  
WHOLE WHEAT (6121)



TRIM:  
SHERWIN WILLIAMS:  
DIFFERENT GOLD (6396)



TRIM:  
SHERWIN WILLIAMS:  
TERRA BRUN (6048)




ACCENT:  
SHERWIN WILLIAMS:  
TANGO (6649)



AWNINGS:  
SUNBRELLA:  
BRASS/BEIGE PINSTRIPE  
(4952)

Drawn By DPB	Project Number 2004020
Date 2/05	Sheet Of 1 2

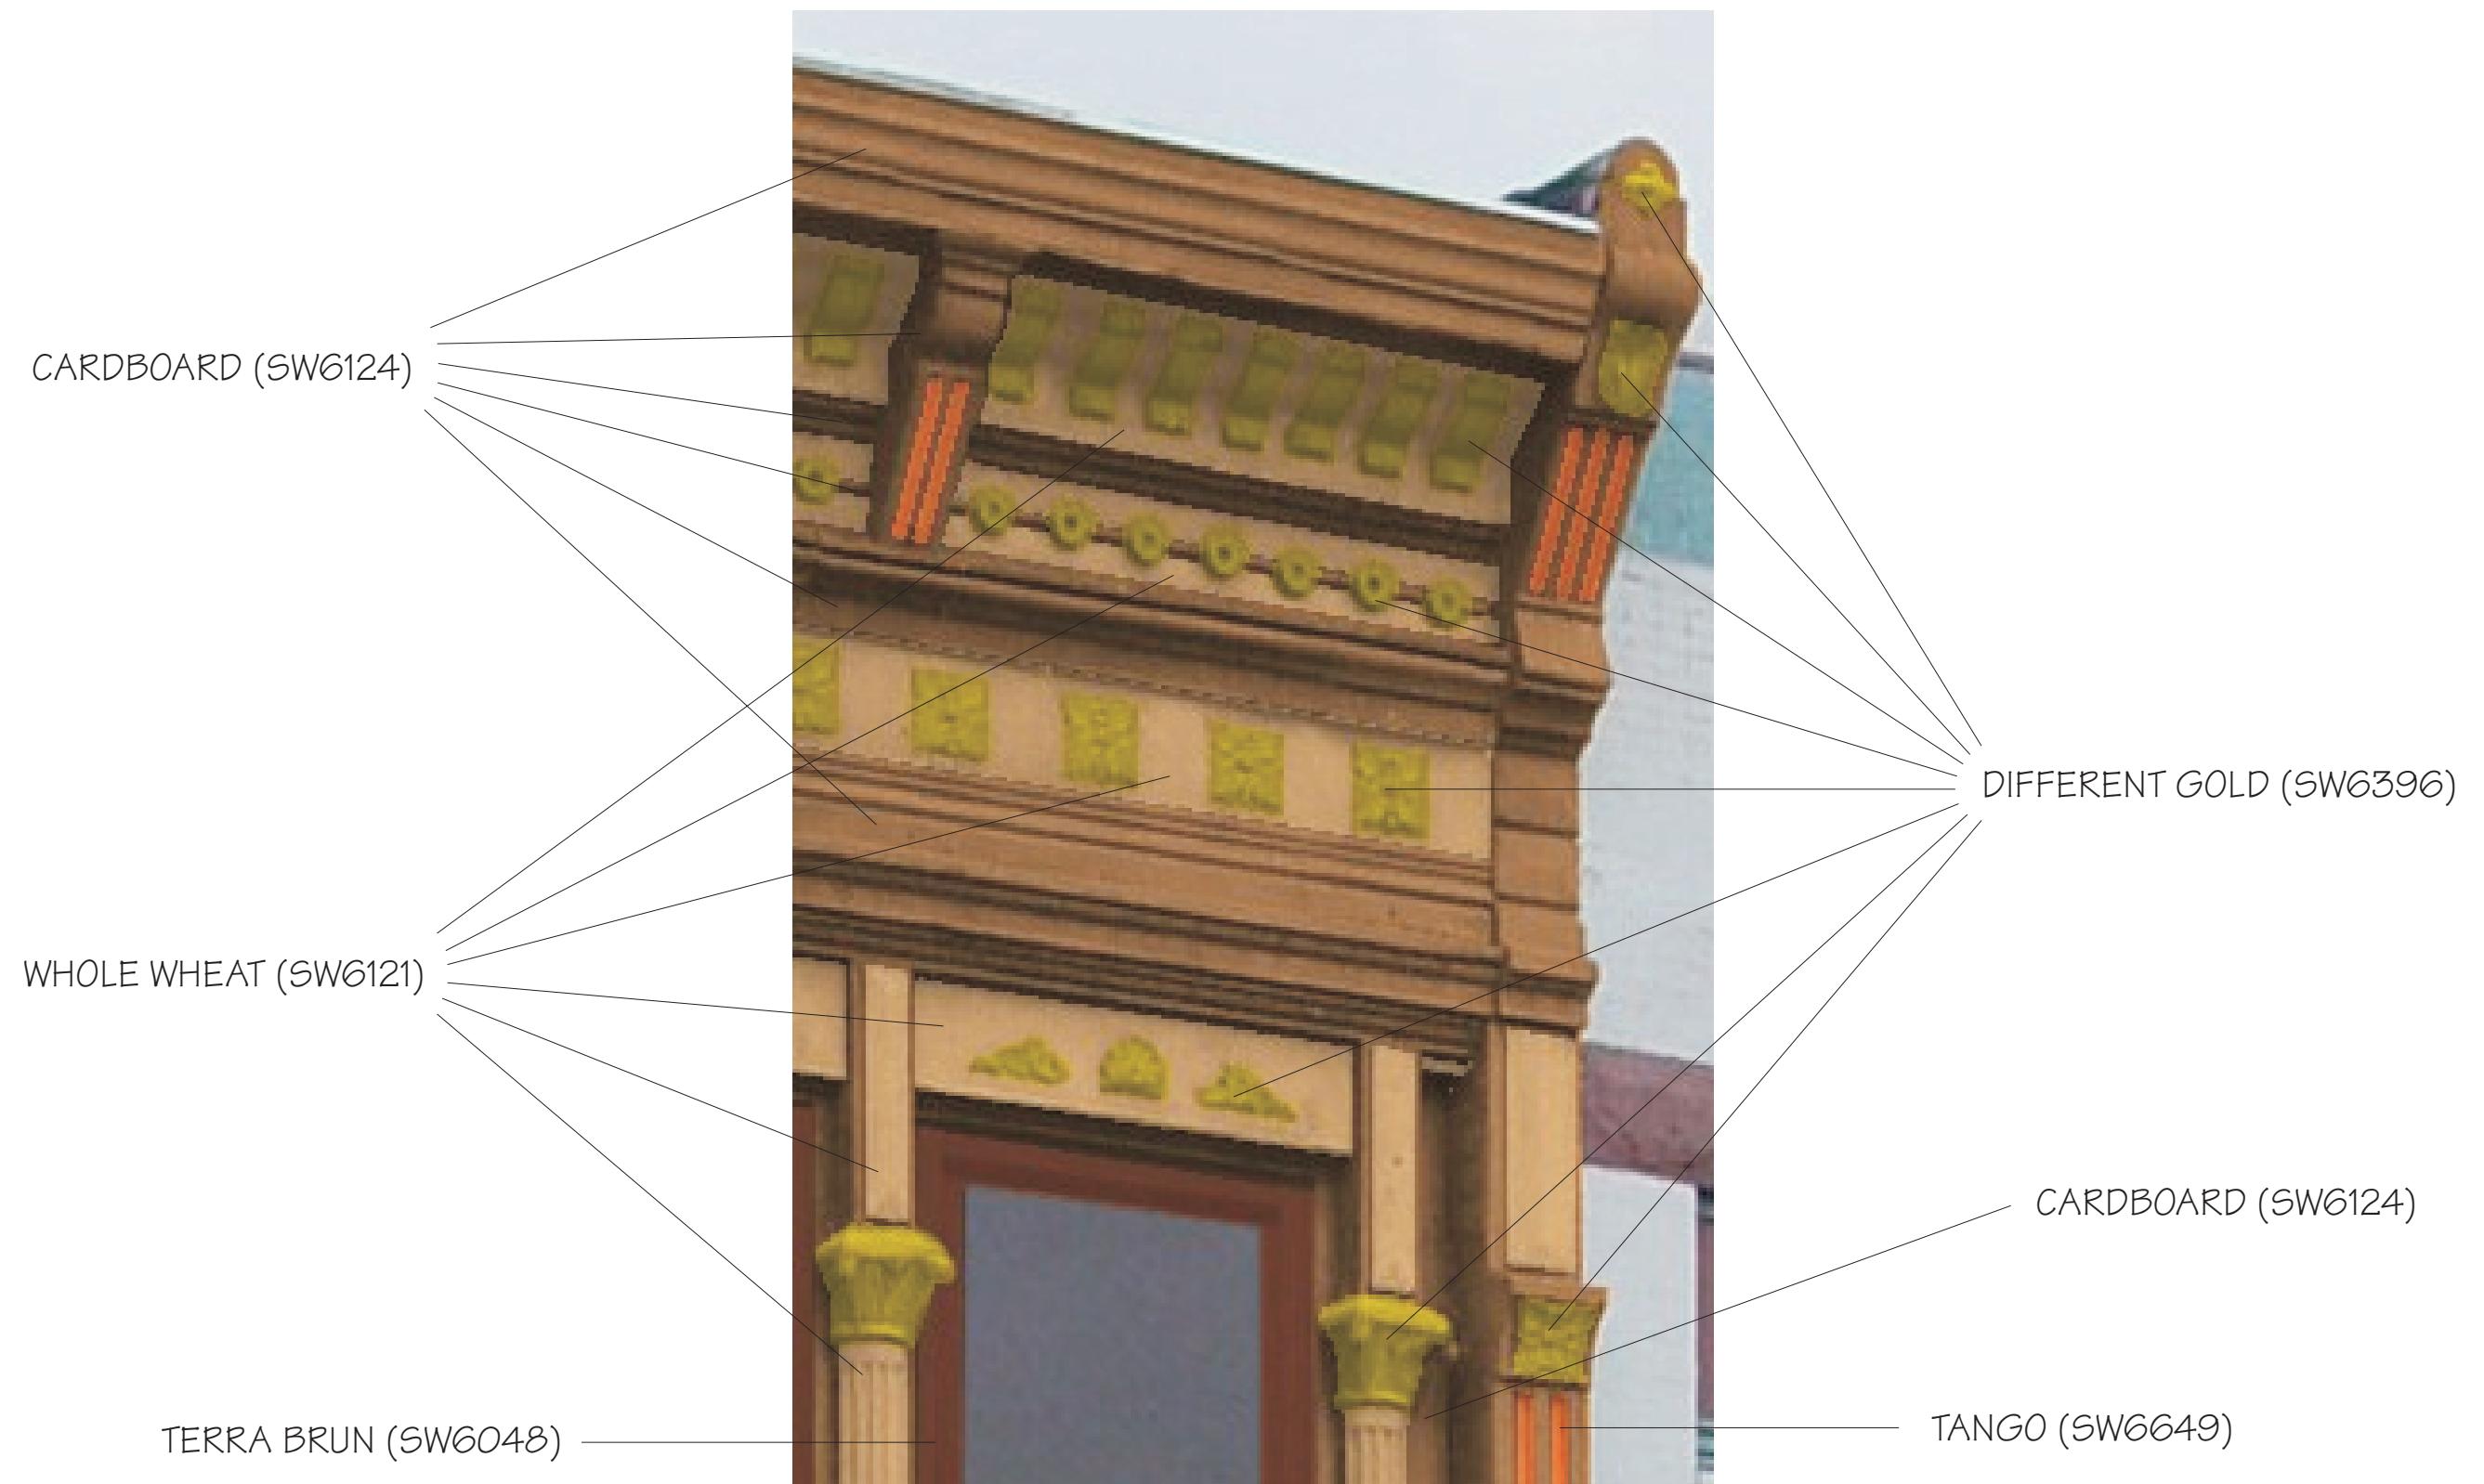

**ILLINOIS MAIN STREET**  
ILLINOIS HISTORIC PRESERVATION AGENCY  
One Old State Capitol Plaza Springfield, Illinois 62701 217.782.4836  
OFFICE OF LIEUTENANT GOVERNOR PAT QUINN

**SMITH INVESTIGATION**  
17 N. Vermilion, Danville

**DETAILS**  
Not to Scale

Drawn By DPB	Project Number 2004020
Date 2/05	Sheet Of 2 2