



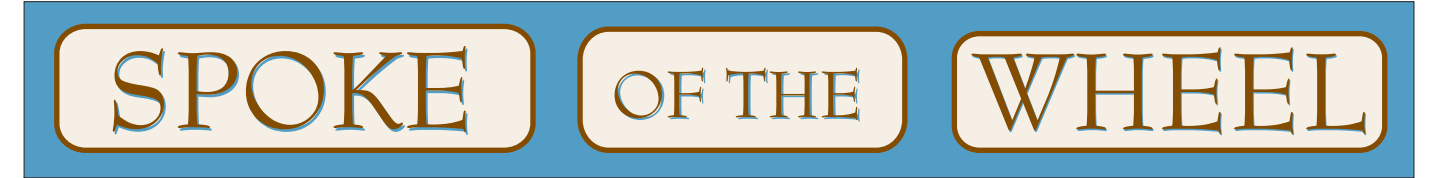

EXISTING



PROPOSED SIGN DESIGNS

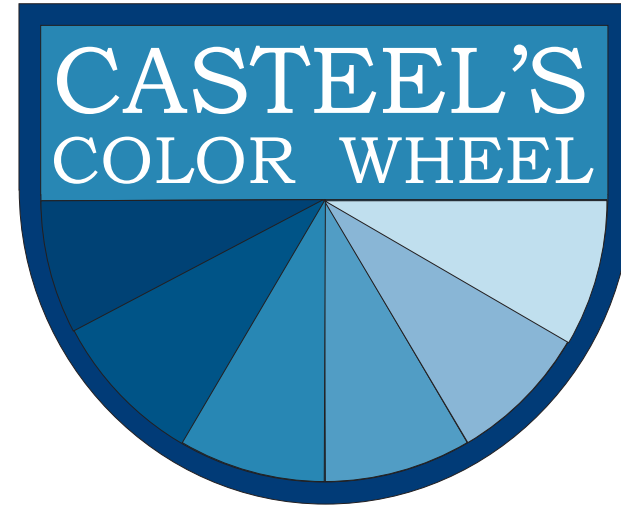

PROPOSED DESIGN



ILLINOIS MAIN STREET

ILLINOIS HISTORIC PRESERVATION AGENCY
 500 East Madison Street Springfield, Illinois 62701 217.782.4836
 DEPARTMENT OF COMMERCE AND COMMUNITY AFFAIRS

SPOKE OF THE WHEEL
 CASTEEL'S COLOR WHEEL
 110-114 WEST ADAMS STREET PITTSFIELD, IL

ELEVATIONS

Not to Scale

Drawn By CK	Project Number 2001006	
Date 7/01	Sheet 1	Of 1