

PROPOSED DESIGN

PAINT COLORS:

NOT FOR COLOR MATCH

BASE:

30% COOL GREY

NOT FOR COLOR MATCH

TRIM:

10% COOL GREY

NOT FOR COLOR MATCH

BULKHEAD PANELS:

60% COOL GREY



EXISTING CONDITION

NOTE: The Illinois MAIN STREET Program, through the Illinois Historic Preservation Agency, has provided this free design assistance to qualified property/business owners in the officially designated MAIN STREET project areas. The rendering on this sheet is a conceptual view of the facade renovation based on information supplied to the staff architects. Should obscured architectural details or problems be revealed during the work, the local project manager and/or the staff architects should be consulted.



ILLINOIS MAIN STREET

ILLINOIS HISTORIC PRESERVATION AGENCY
 500 East Madison Street Springfield, Illinois 62701 217.782.4836
 DEPARTMENT OF COMMERCE AND COMMUNITY AFFAIRS


STARSHIP SUBS

7618 Madison Street, Forest Park

ELEVATION

Not to Scale

Drawn By AMR	Project Number 2001020
Date 10/01	Sheet Of 1 3

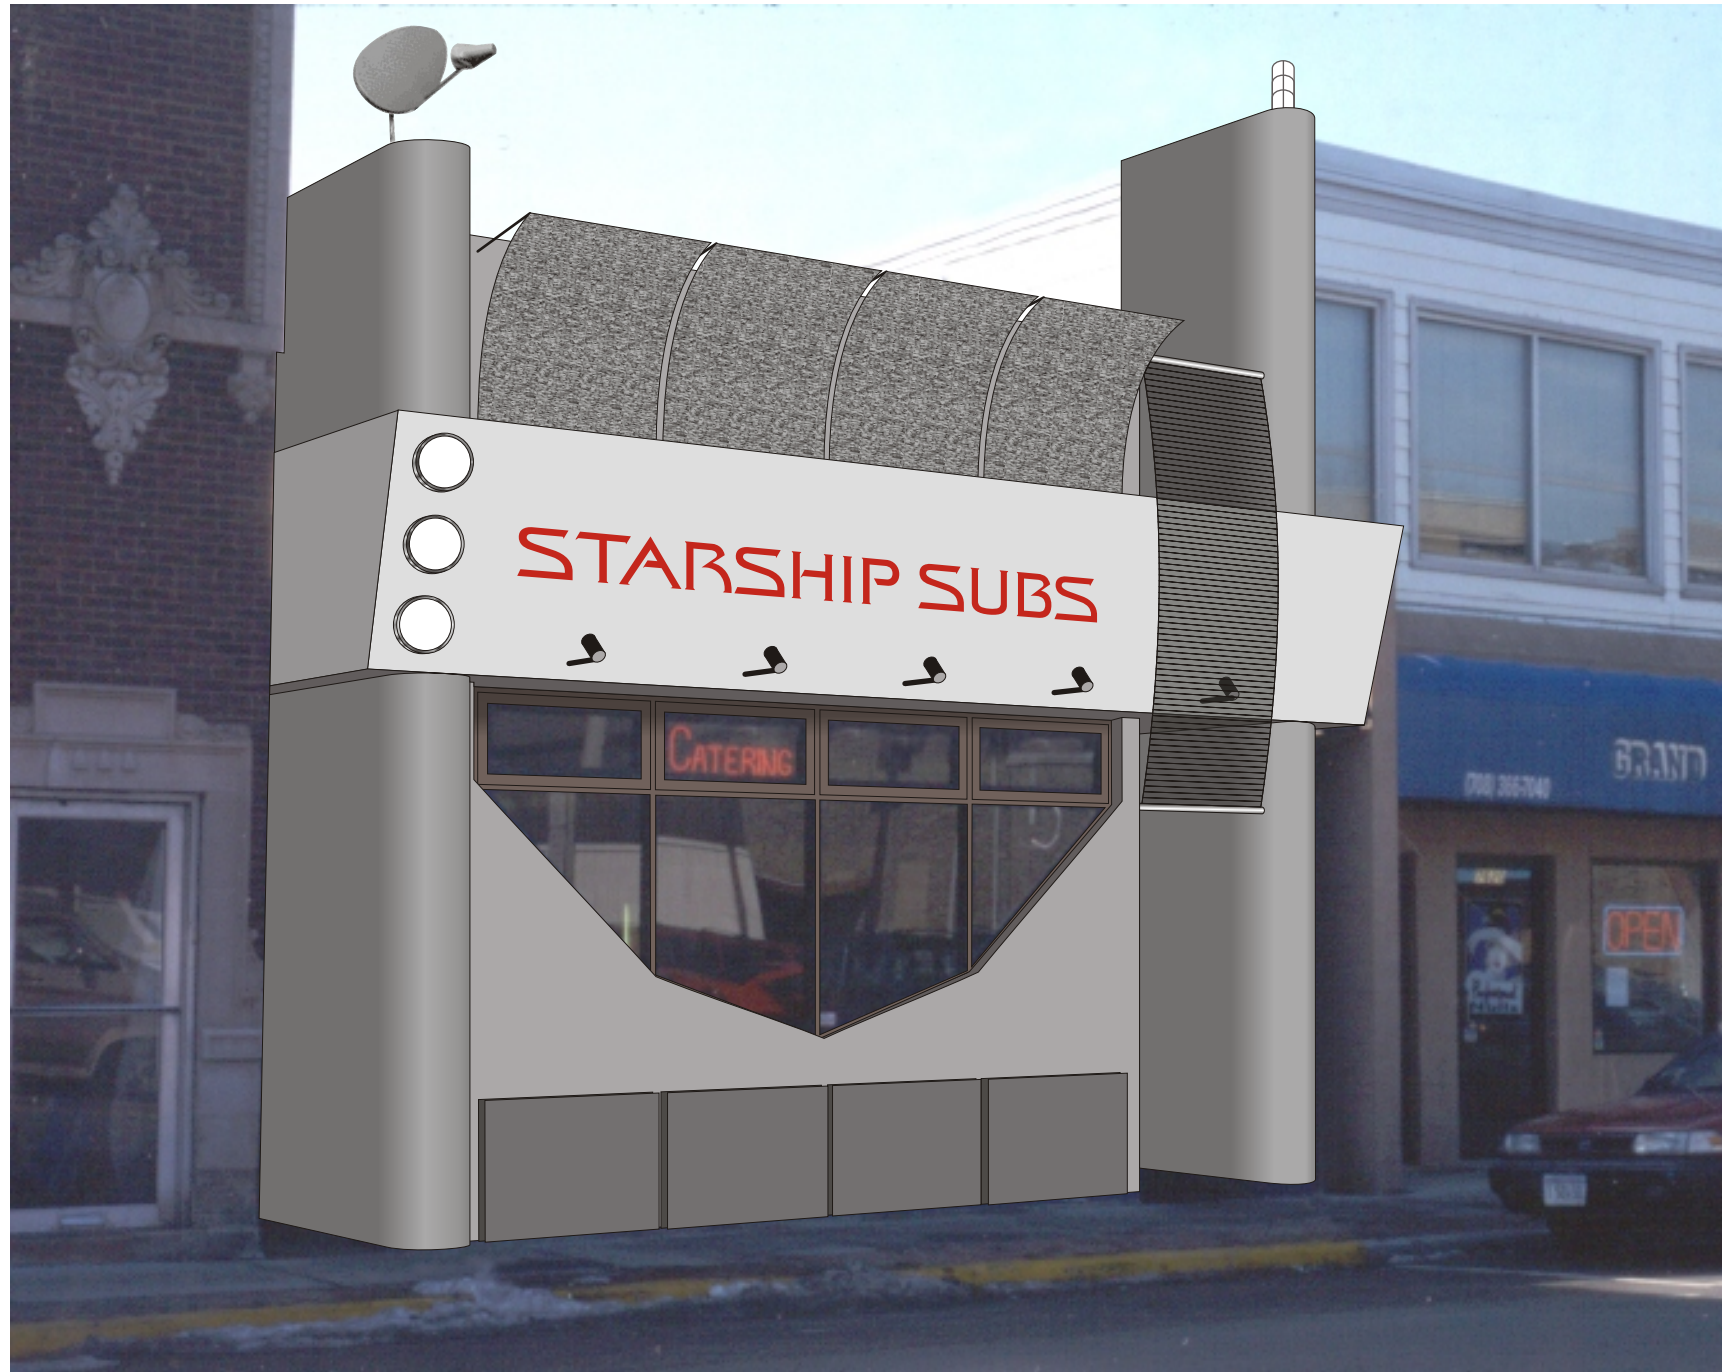

PROPOSED DESIGN



EXISTING CONDITION

NOTE: The Illinois MAIN STREET Program, through the Illinois Historic Preservation Agency, has provided this free design assistance to qualified property/business owners in the officially designated MAIN STREET project areas. The rendering on this sheet is a conceptual view of the facade renovation based on information supplied to the staff architects. Should obscured architectural details or problems be revealed during the work, the local project manager and/or the staff architects should be consulted.



ILLINOIS MAIN STREET

ILLINOIS HISTORIC PRESERVATION AGENCY
 500 East Madison Street Springfield, Illinois 62701 217.782.4836
 DEPARTMENT OF COMMERCE AND COMMUNITY AFFAIRS


STARSHIP SUBS

7618 Madison Street, Forest Park

PERSPECTIVE

Not to Scale

Drawn By AMR	Project Number 2001020
Date 10/01	Sheet Of 2 3

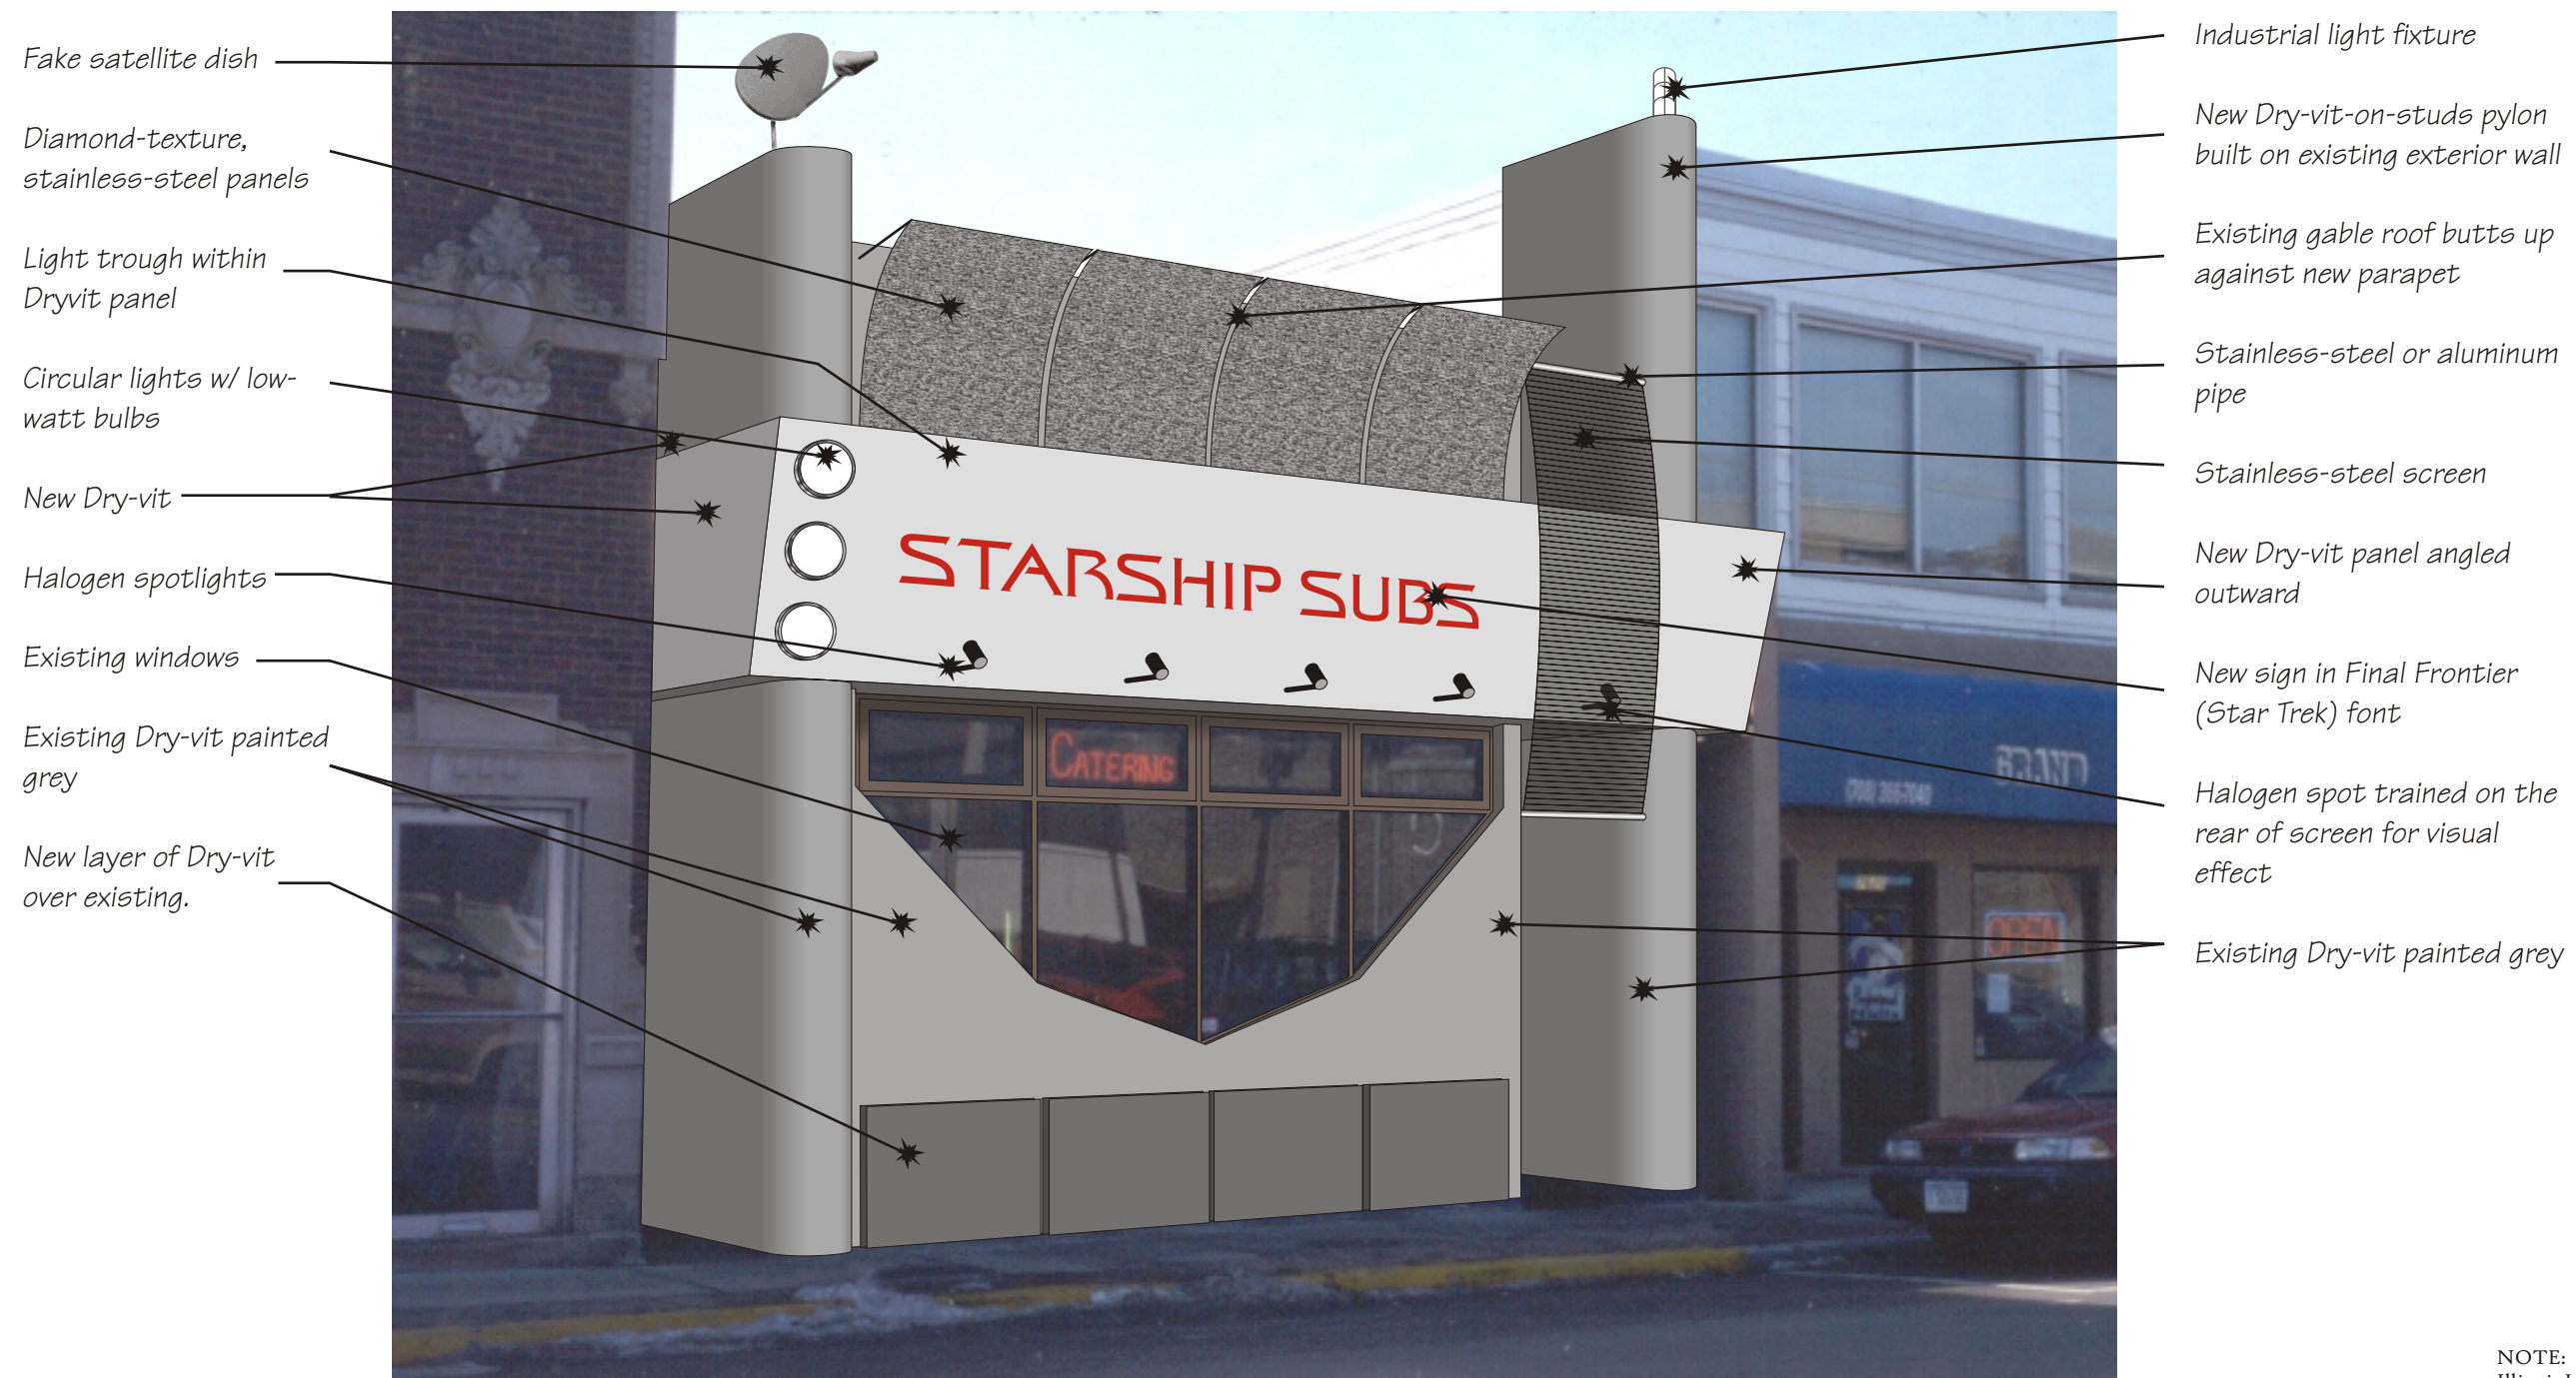

PROPOSED DESIGN

NOTE: The Illinois MAIN STREET Program, through the Illinois Historic Preservation Agency, has provided this free design assistance to qualified property/business owners in the officially designated MAIN STREET project areas. The rendering on this sheet is a conceptual view of the facade renovation based on information supplied to the staff architects. Should obscured architectural details or problems be revealed during the work, the local project manager and/or the staff architects should be consulted.



ILLINOIS MAIN STREET

ILLINOIS HISTORIC PRESERVATION AGENCY
 500 East Madison Street Springfield, Illinois 62701 217.782.4836
 DEPARTMENT OF COMMERCE AND COMMUNITY AFFAIRS

STARSHIP SUBS

7618 Madison Street, Forest Park

PERSPECTIVE

Not to Scale

Drawn By AMR	Project Number 2001020	
Date 10/01	Sheet 3	Of 3