



EXISTING CONDITIONS

All existing awnings should be removed

Windows should allow view of the inside and the merchandise



PROPOSED DESIGN

Street lamp removed for drawing clarity

NOT FOR  
COLOR MATCH

AWNING:  
Jockey Red, Sunbrella style 4603

Supermercado  
Berwyn

6220 W. Cermak Rd.  
Berwyn

OFFICE OF LIEUTENANT  
GOVERNOR PAT QUINN



ILLINOIS MAIN  
STREET PROGRAM

The Illinois Historic Preservation Agency, through the Illinois Main Street Program, has provided this free design assistance to qualified property/business owners in the officially designated Main Street district. This conceptual rendering is based on information supplied to the staff. Should obscured architectural details or problems be revealed during the work, the local project manager and/or the staff architects should be consulted.

ILLINOIS HISTORIC  
PRESERVATION  
AGENCY

One Old State Capitol Plaza  
Springfield, Illinois 62701  
217.782.4836  
www.illinois-history.gov

|                           |                |
|---------------------------|----------------|
| Drawn by DPB              | November, 2007 |
| Project Number<br>2007064 | Sheet 1 of 2   |



Supermercado  
Berwyn

6220 W. Cermak Rd.  
Berwyn




#### PROPOSED SIGN

Flat board faced with stainless steel or aluminum with dimensional cut plastic lettering applied to the surface. Cut plastic to have a matte finish. The entire sign to be attached to the mortar joints of the terra cotta.



#### EXAMPLE OF LIGHTING FIXTURE

Two double head sign lights such as the Placer Twin by Winona Lighting ([www.winonalighting.com](http://www.winonalighting.com)) to be placed above the sign, installed through the mortar joints. Finish color is Silver Smooth or equivalent.

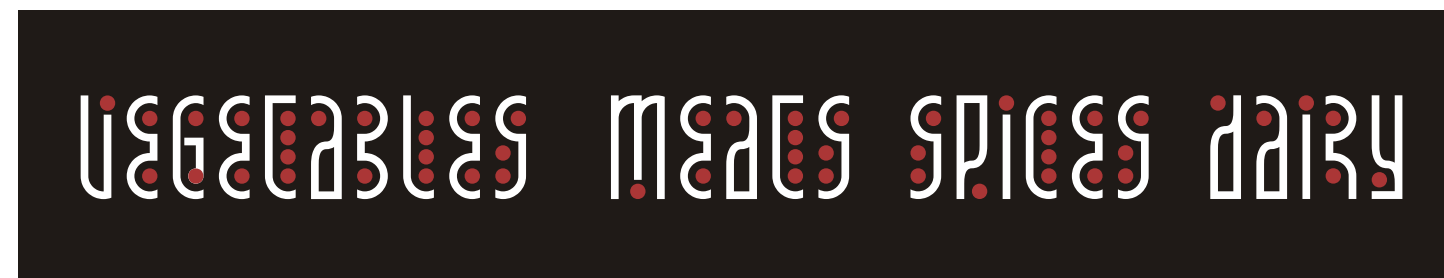

#### EXAMPLE OF WINDOW GRAPHICS

White and red vinyl window graphics applied to the glass

OFFICE OF LIEUTENANT  
GOVERNOR PAT QUINN



ILLINOIS MAIN  
STREET PROGRAM

The Illinois Historic Preservation Agency, through the Illinois Main Street Program, has provided this free design assistance to qualified property/business owners in the officially designated Main Street district. This conceptual rendering is based on information supplied to the staff. Should obscured architectural details or problems be revealed during the work, the local project manager and/or the staff architects should be consulted.

ILLINOIS HISTORIC  
PRESERVATION  
AGENCY

One Old State Capitol Plaza  
Springfield, Illinois 62701  
217.782.4836  
[www.illinois-history.gov](http://www.illinois-history.gov)

Drawn by DPB November, 2007

Project Number 2007064 Sheet 2 of 2