



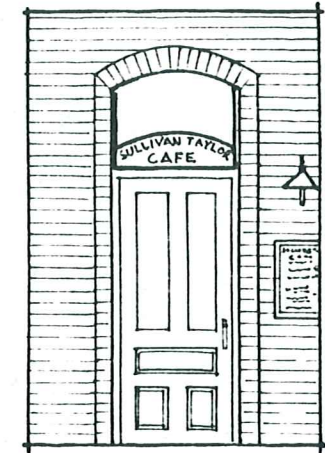

ALLEY ENTRY:



Note: The Illinois MAIN STREET Program, through the Illinois Historic Preservation Agency, has provided this free design assistance to qualified property/business owners in the officially designated MAIN STREET project areas. The rendering on this sheet is a conceptual view of the facade renovation based on information supplied to the staff architect. Should obscured architectural details or problems be revealed during the work, the local project manager and/or the staff architect should be consulted.

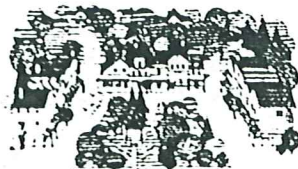


Illinois MAIN STREET
 OFFICE OF LIEUTENANT GOVERNOR BOB KUSTRA
 Architectural Services: Illinois Historic Preservation Agency
 1 Old State Capitol Plaza/Springfield, Illinois 62701/217-782-9336

SULLIVAN-TAYLOR CAFE
 119 SOUTH RANDOLPH
 MACOMB, IL

VIEW EAST
 NOT TO SCALE

Drawn by: DEG	Revision:
Date: 12-94	Sheet: Of: 1 2

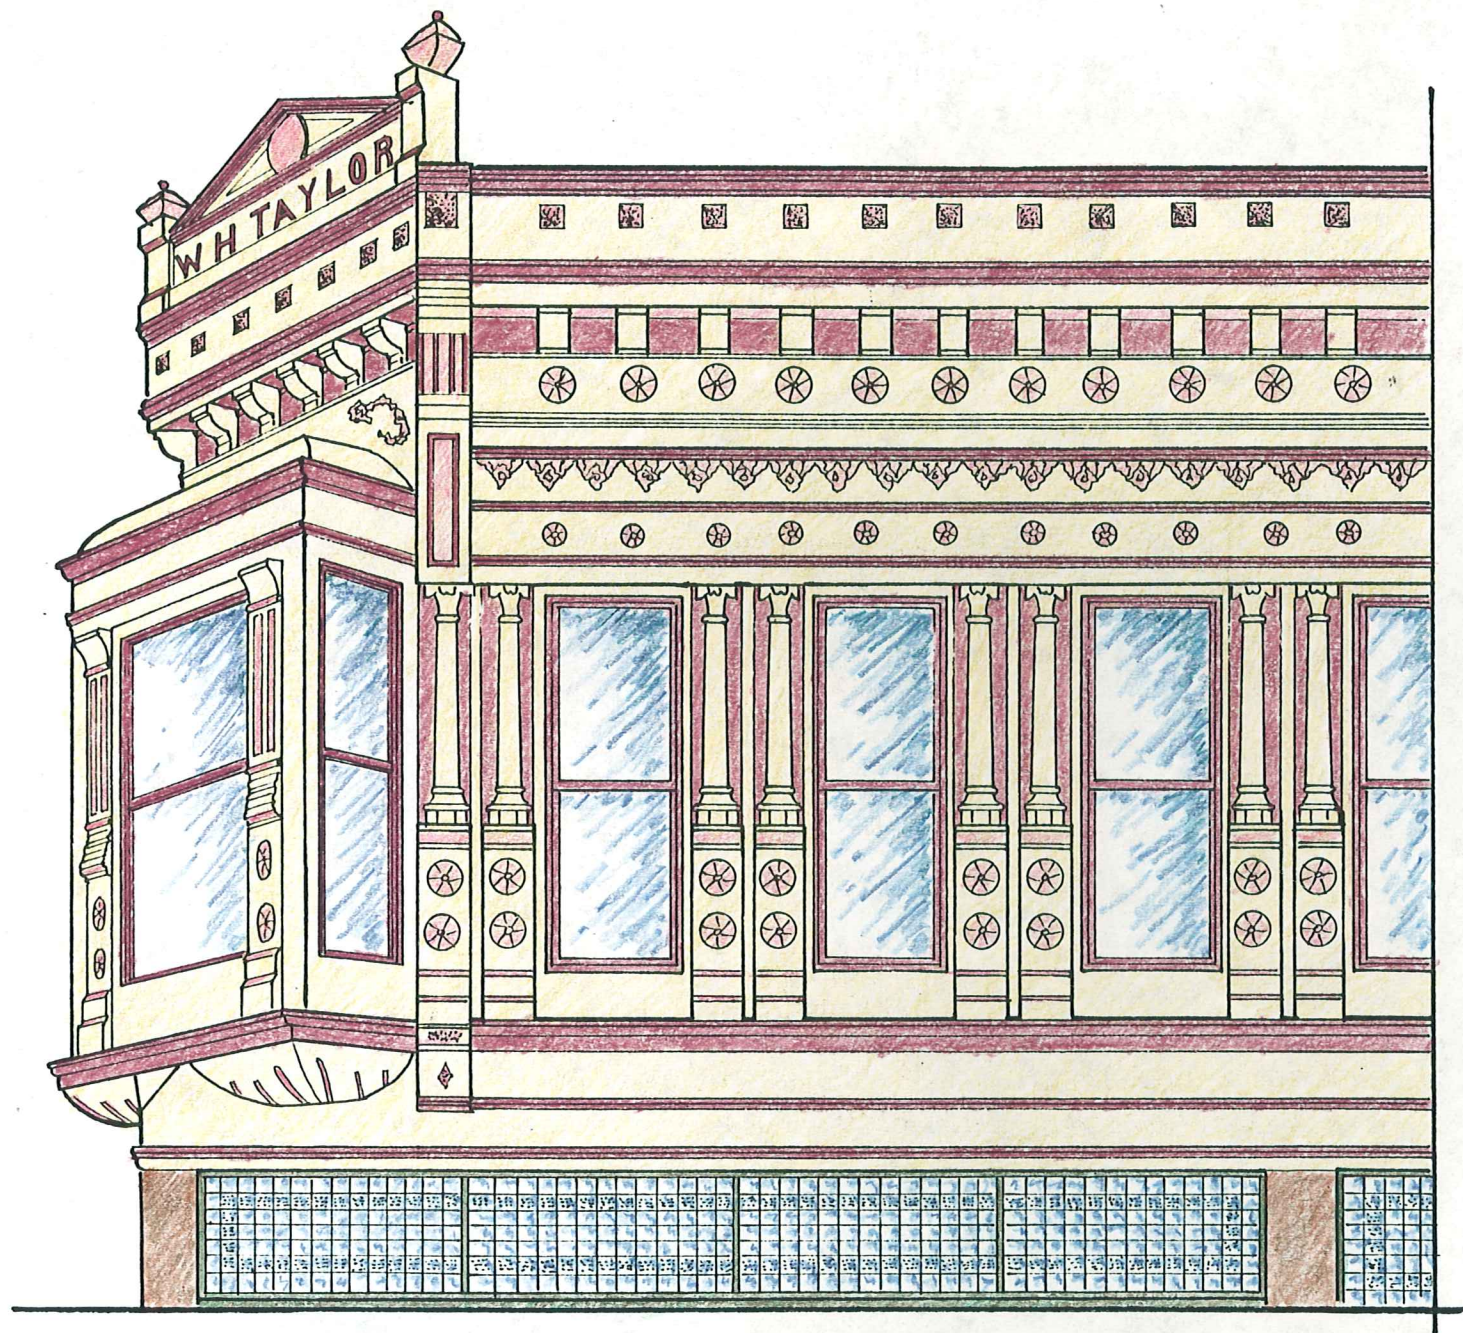


PAIN T CO L O R S:


BASE:



TRIM:

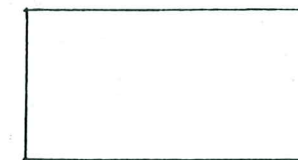

DETAILS:

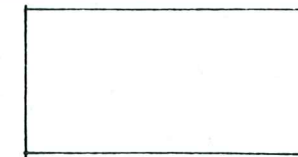

Note: The Illinois MAIN STREET Program, through the Illinois Historic Preservation Agency, has provided this free design assistance to qualified property/business owners in the officially designated MAIN STREET project areas. The rendering on this sheet is a conceptual view of the facade renovation based on information supplied to the staff architect. Should obscured architectural details or problems be revealed during the work, the local project manager and/or the staff architect should be consulted.



Illinois MAIN STREET
 OFFICE OF LIEUTENANT GOVERNOR BOB KUSTRA
 Architectural Services: Illinois Historic Preservation Agency
 1 Old State Capitol Plaza/Springfield, Illinois 62701/217-782-9336

TAYLOR BUILDING
 119-123 S. RANDOLPH
 MACOMB, IL

FACADE PAINT SCHEME
 NOT TO SCALE

Drawn by:	Revision:
DEG	
Date:	Sheet: Of:
12-99	2 2