

STAINLESS STEEL LETTERS WITH
REVERSE CHANNEL SET NEON

NEW WINDOWS AND TRANSOM
CLEAR ANODIZED ALUMINUM FRAME
TO MATCH EXISTING WINDOWS FRAME



PROPOSED DESIGN



ILLINOIS MAIN STREET

ILLINOIS HISTORIC PRESERVATION AGENCY
One Old State Capitol Plaza Springfield, Illinois 62701 217.782.4836
OFFICE OF LIEUTENANT GOVERNOR PAT QUINN

United Business Association of Midway

5851 West 63rd Street Chicago, IL

Drawn By
AMB


Date
12/05

Project Number
2005069

Sheet Of
1 2



EXAMPLE OF REVERSE
CHANNEL-SET NEON

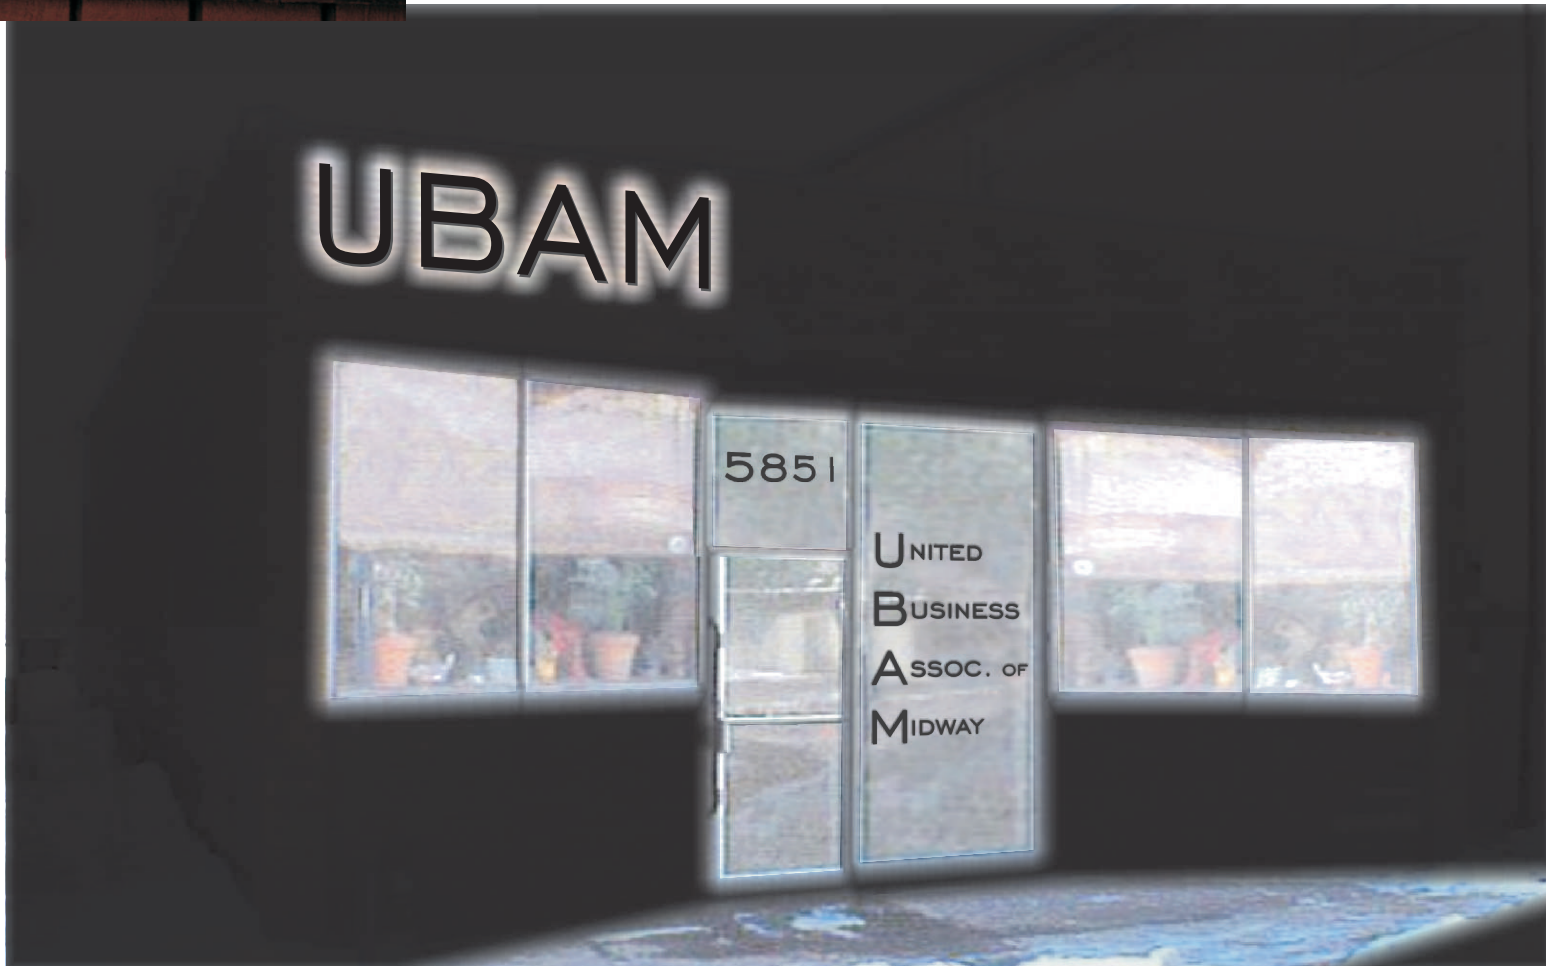

PROPOSED DESIGN AT NIGHT



ILLINOIS MAIN STREET

ILLINOIS HISTORIC PRESERVATION AGENCY
One Old State Capitol Plaza Springfield, Illinois 62701 217.782.4836
OFFICE OF LIEUTENANT GOVERNOR PAT QUINN

United Business Association of Midway

5851 West 63rd Street Chicago, IL

Drawn By
AMB

Project Number
2005069

Date
12/05

Sheet Of
2 2