


# VIRGINIA BUILDING

112 N. ILLINOIS  
CARBONDALE, ILLINOIS

8/7/98  
PROJECT NO: 9809

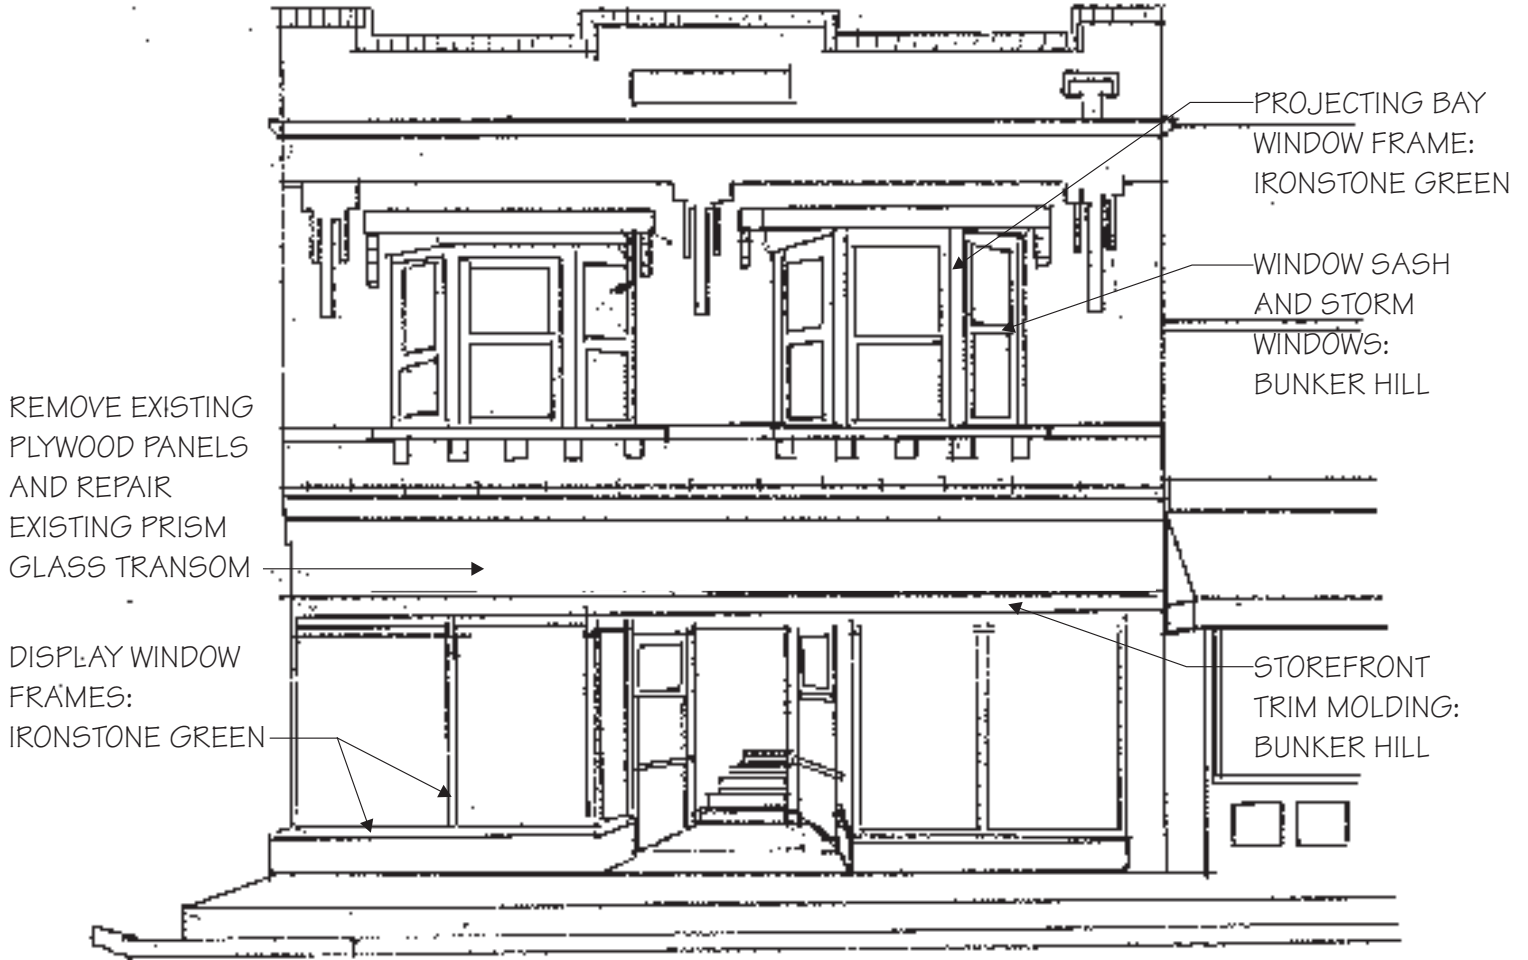

## PAINT COLORS:



BASE: (SIDE/SOUTH ELEVATION)

ICI PAINTS: BRYCE LODGE  
(70YR 11/173)



TRIM:

ICI PAINTS: IRONSTONE GREEN  
(50GY 17/059)



TRIM:

ICI PAINTS: BUNKER HILL  
(50GY 10/068)