



Emporium

on the square

PROPOSED LOGO


Fonts: Cocktail Script for *Emporium*

Century Schoolbook for on the square


Colors: black

50% black

autumn orange (60% magenta, 80% yellow)

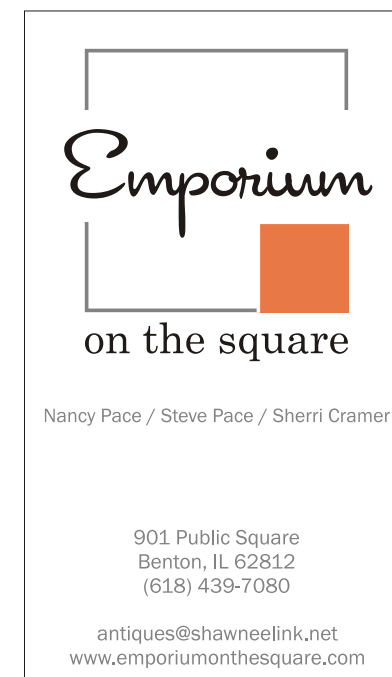

front

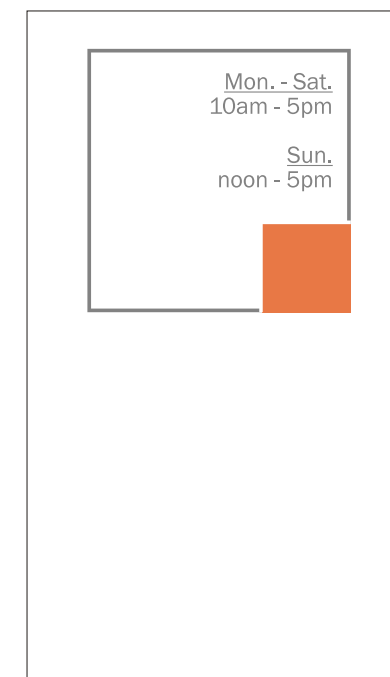

back (alternate)

BUSINESS CARD

Fonts: Cocktail Script for *Emporium*

Century Schoolbook for on the square

Franklin Gothic Book for information text

Colors: same for the trademark

50% black for information text

Emporium
on the Square

901 Public Square
Benton

OFFICE OF LIEUTENANT
GOVERNOR PAT QUINN



ILLINOIS MAIN
STREET PROGRAM

The Illinois Historic Preservation Agency, through the Illinois Main Street Program, has provided this free design assistance to qualified property/business owners in the officially designated Main Street district. This conceptual rendering is based on information supplied to the staff. Should obscured architectural details or problems be revealed during the work, the local project manager and/or the staff architects should be consulted.

ILLINOIS HISTORIC
PRESERVATION
AGENCY

One Old State Capitol Plaza
Springfield, Illinois 62701
217.782.4836
www.illinois-history.gov

Drawn by DPB

April, 2007

Project Number
2007001

Sheet 1 of 3



PROPOSED DESIGN


West Elevation - recommendations apply to all facades

NOT FOR
COLOR MATCH

SHERWIN WILLIAMS:
ANJOU PEAR (6381)

NOT FOR
COLOR MATCH

SHERWIN WILLIAMS:
LANGUID BLUE (6226)

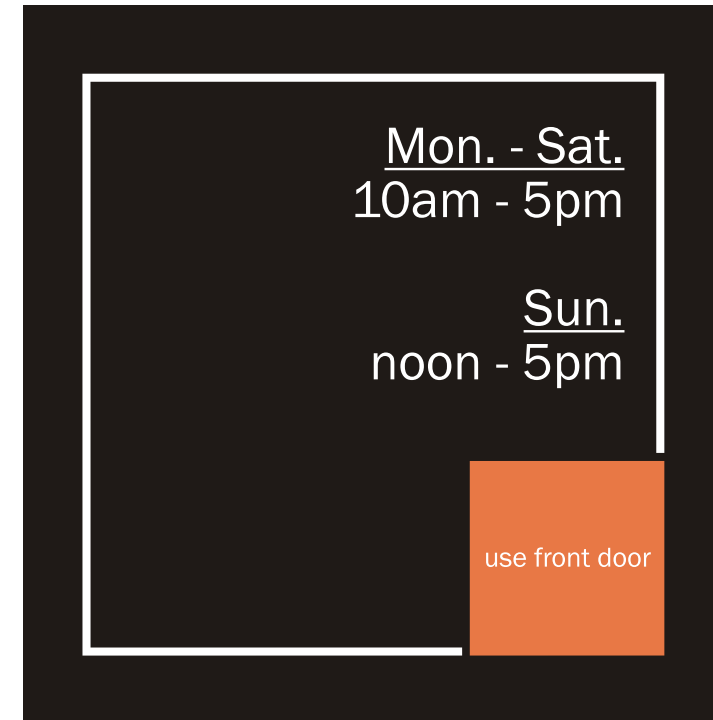

DOOR GRAPHIC
(black represents glass)

EXISTING



Emporium
on the Square

901 Public Square
Benton

OFFICE OF LIEUTENANT
GOVERNOR PAT QUINN



ILLINOIS MAIN
STREET PROGRAM

The Illinois Historic Preservation Agency, through the Illinois Main Street Program, has provided this free design assistance to qualified property/business owners in the officially designated Main Street district. This conceptual rendering is based on information supplied to the staff. Should obscured architectural details or problems be revealed during the work, the local project manager and/or the staff architects should be consulted.

ILLINOIS HISTORIC
PRESERVATION
AGENCY

One Old State Capitol Plaza
Springfield, Illinois 62701
217.782.4836
www.illinois-history.gov

| | |
|---------------------------|--------------|
| Drawn by DPB | April, 2007 |
| Project Number 2007001 | Sheet 2 of 3 |




PROPOSED DESIGN
South Elevation

North & West gables



West facade

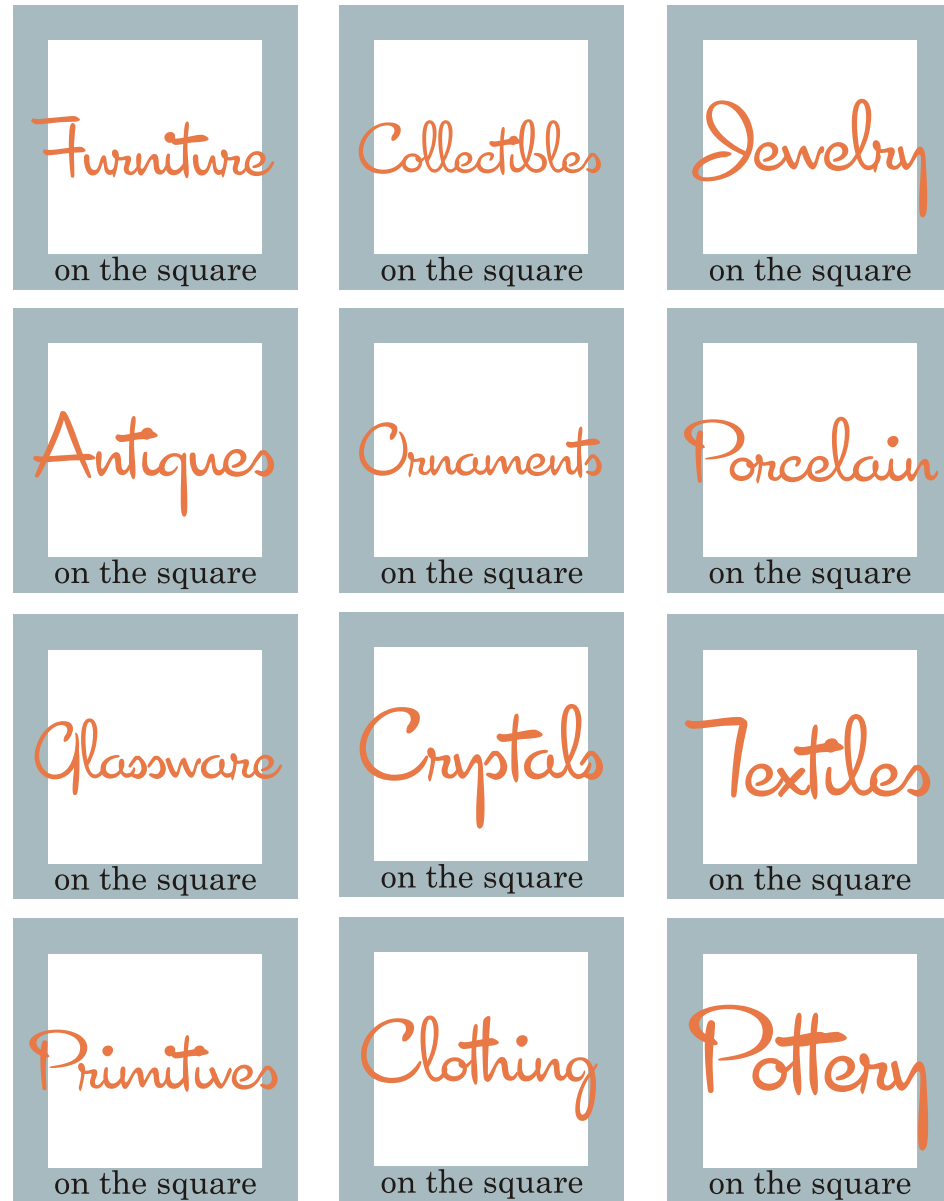

PROPOSED SIGNS
(Not to scale)

Flush-mounted. Vinyl graphics on PVC.
Use colors of the logo and match blue background to Sherwin Williams's Languid Blue.



South facade

Emporium
on the Square

901 Public Square
Benton

OFFICE OF LIEUTENANT
GOVERNOR PAT QUINN



ILLINOIS MAIN
STREET PROGRAM


The Illinois Historic Preservation Agency, through the Illinois Main Street Program, has provided this free design assistance to qualified property/business owners in the officially designated Main Street district. This conceptual rendering is based on information supplied to the staff. Should obscured architectural details or problems be revealed during the work, the local project manager and/or the staff architects should be consulted.

ILLINOIS HISTORIC
PRESERVATION
AGENCY


One Old State Capitol Plaza
Springfield, Illinois 62701
217.782.4836
www.illinois-history.gov

Drawn by DPB April, 2007



Project Number 2007001 Sheet 3 of 3

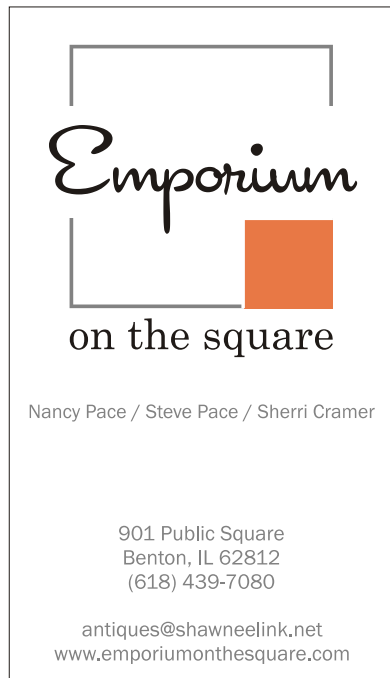


front

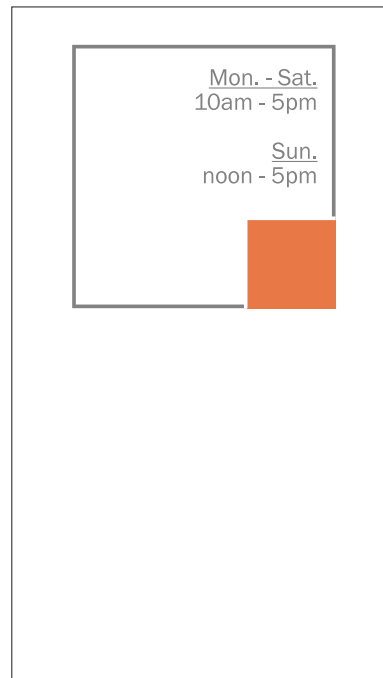

back (alternate)

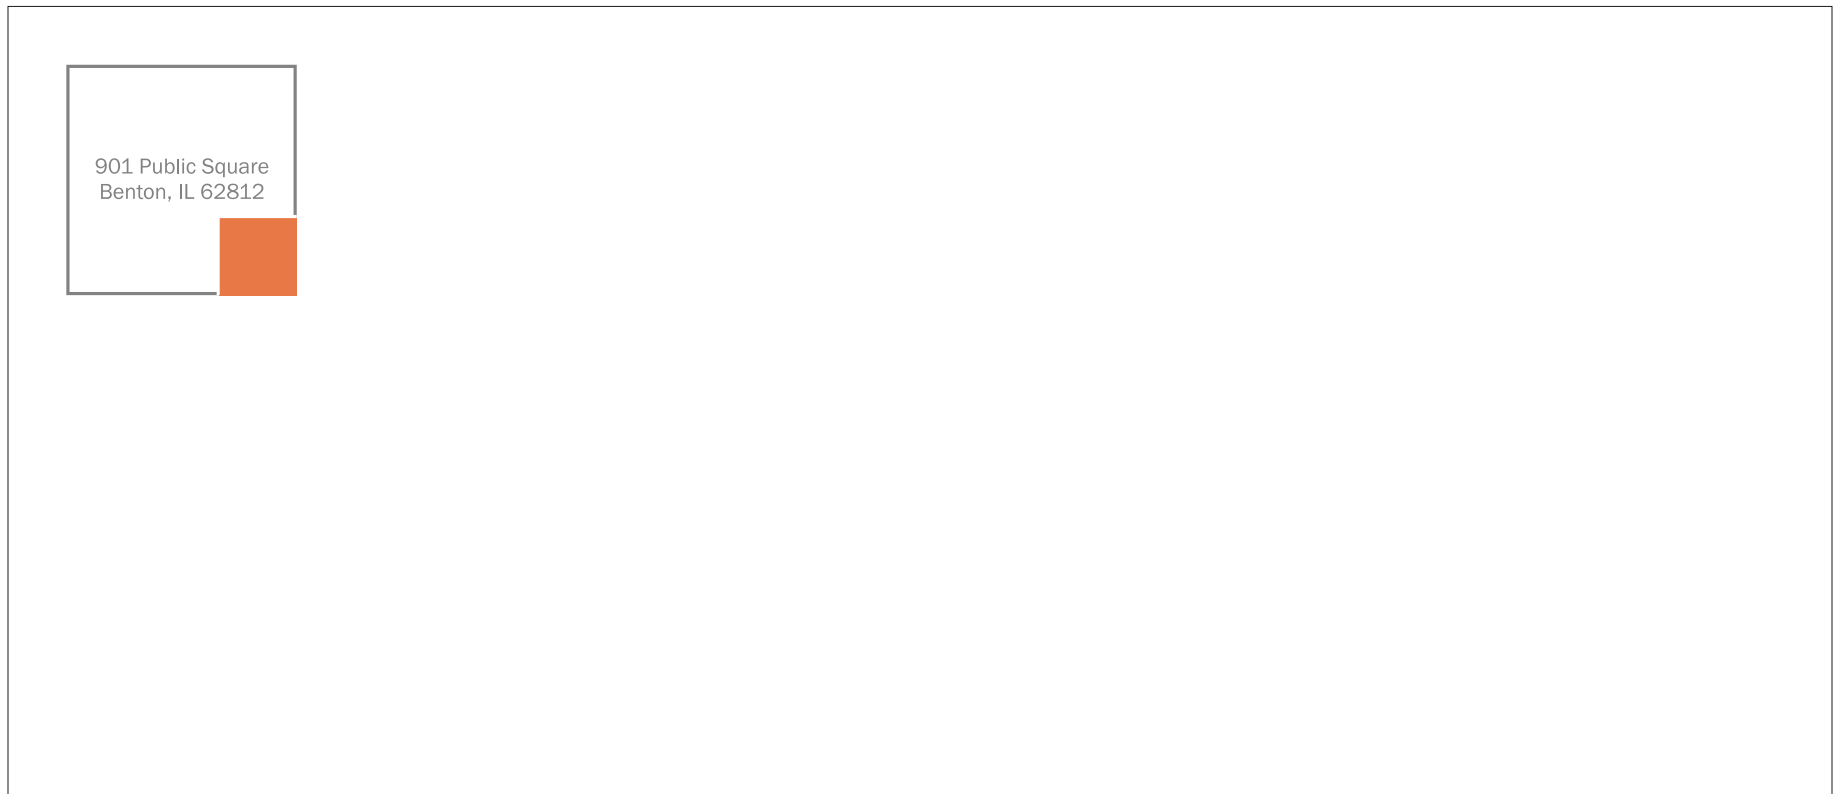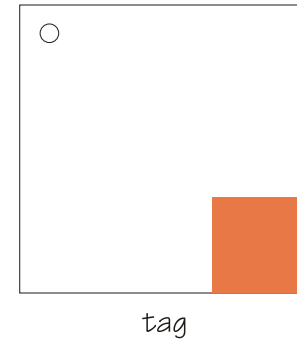

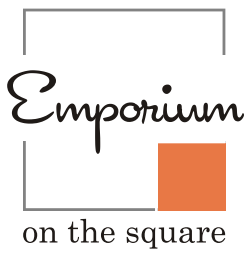

901 Public Square / Benton, IL 62812 / (618) 439-7080
antiques@shawneelink.net / www.emporiumonthesquare.com