


**LEGEND:**

- ⊗ DECIDUOUS TREE
- ⊛ EVERGREEN TREE
- ⊕ REPLICA STREET LIGHT
- ⊠ SHRUB
- ▭ PLANTER

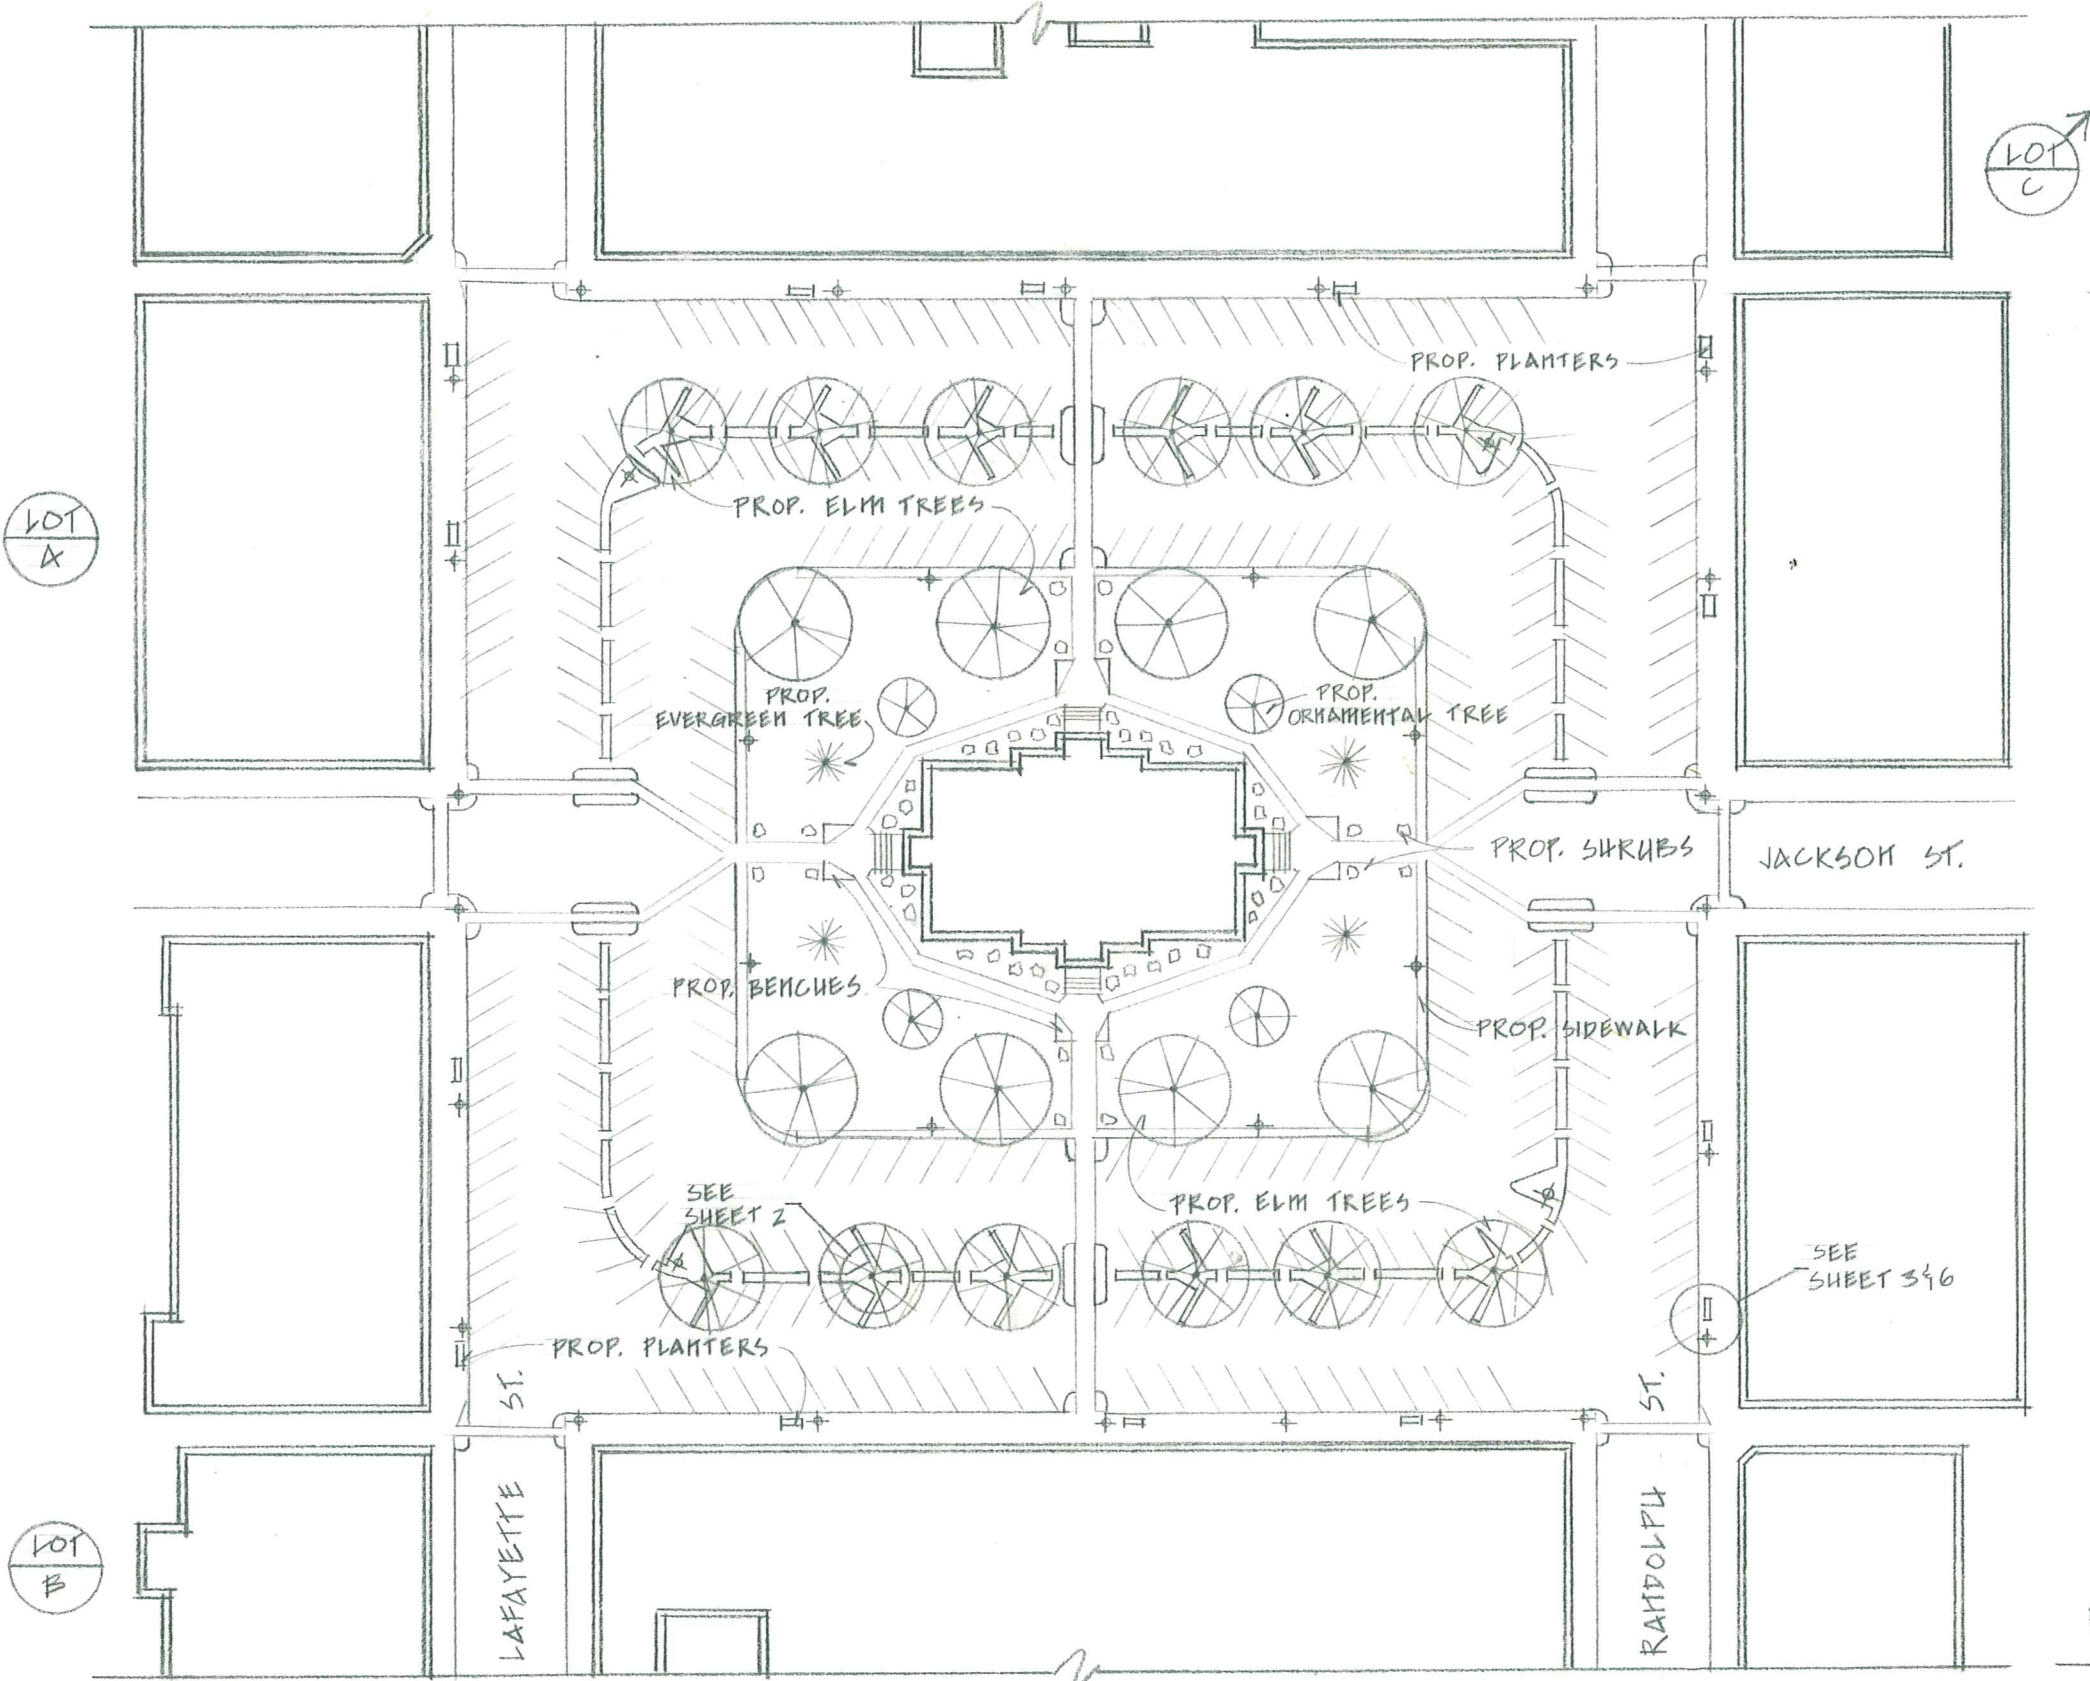

Note: The Illinois MAIN STREET Program, through the Illinois Historic Preservation Agency, has provided this free design assistance to qualified property/business owners in the officially designated MAIN STREET project areas. The rendering on this sheet is a conceptual view of the facade renovation based on information supplied to the staff architect. Should obscured architectural details or problems be revealed during the work, the local project manager and/or the staff architect should be consulted.






**Illinois MAIN STREET**  
 OFFICE OF LIEUTENANT GOVERNOR BOB KUSTRA  
 Architectural Services: Illinois Historic Preservation Agency  
 1 Old State Capitol Plaza/Springfield, Illinois 62701/217-782-9336

**MACOMB STREETScape**  
**PROPOSAL**  
 MACOMB, IL

**COURTHOUSE SQUARE**  
 NOT TO SCALE

Drawn by:	Project No.
PEG	9501
Date:	Sheet: Of:
2-95	1 7

ALTERNATE PLANTER:

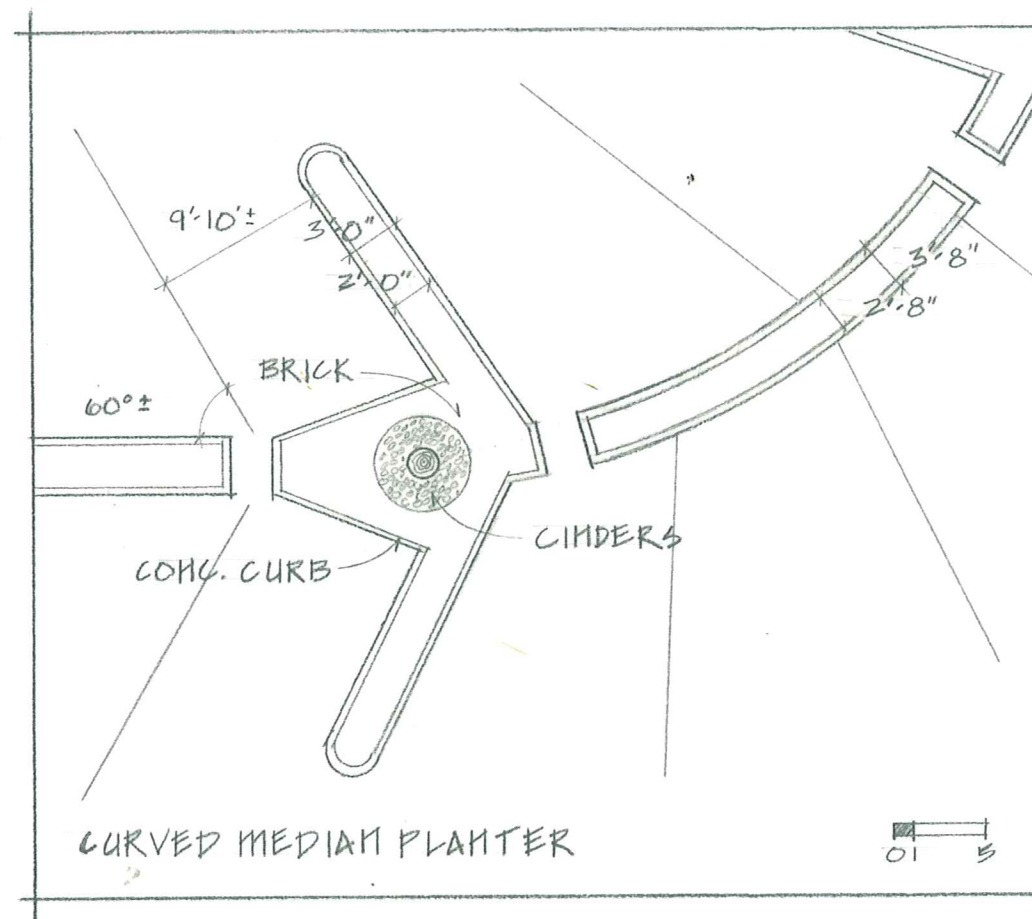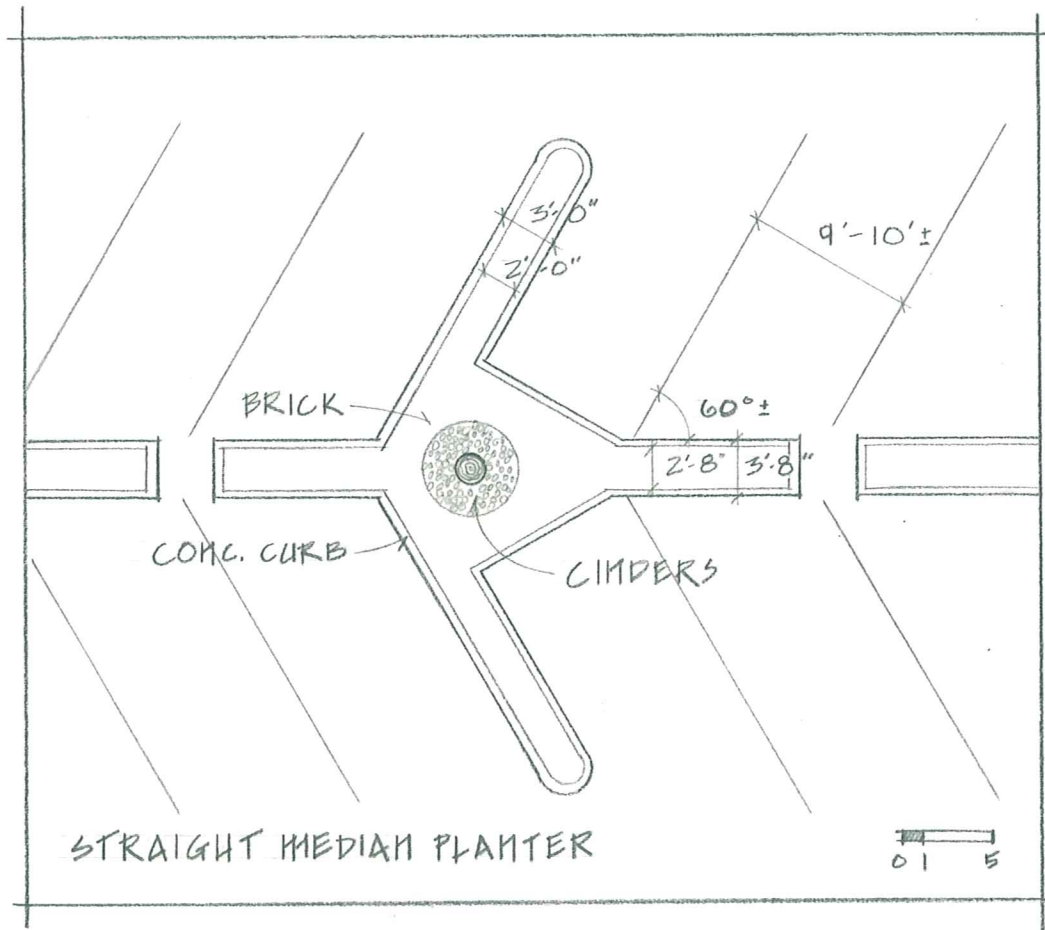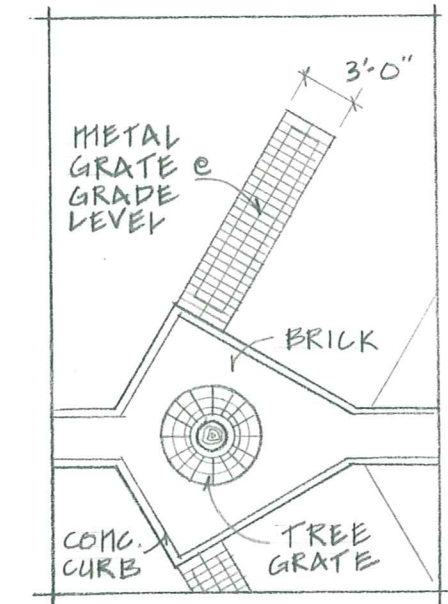

Note: The Illinois MAIN STREET Program, through the Illinois Historic Preservation Agency, has provided this free design assistance to qualified property/business owners in the officially designated MAIN STREET project areas. The rendering on this sheet is a conceptual view of the facade renovation based on information supplied to the staff architect. Should obscured architectural details or problems be revealed during the work, the local project manager and/or the staff architect should be consulted.







**Illinois MAIN STREET**  
OFFICE OF LIEUTENANT GOVERNOR BOB KUSTRA  
Architectural Services: **Illinois Historic Preservation Agency**  
1 Old State Capitol Plaza/Springfield, Illinois 62701/217-782-9336


**MACOMB STREETScape**  
**PROPOSAL**  
MACOMB, IL

**TREE PLANTERS**  
SCALE: AS SHOWN

Drawn by: DEG	Project No. 9501
Date: 2-95	Sheet: Of: 2 7

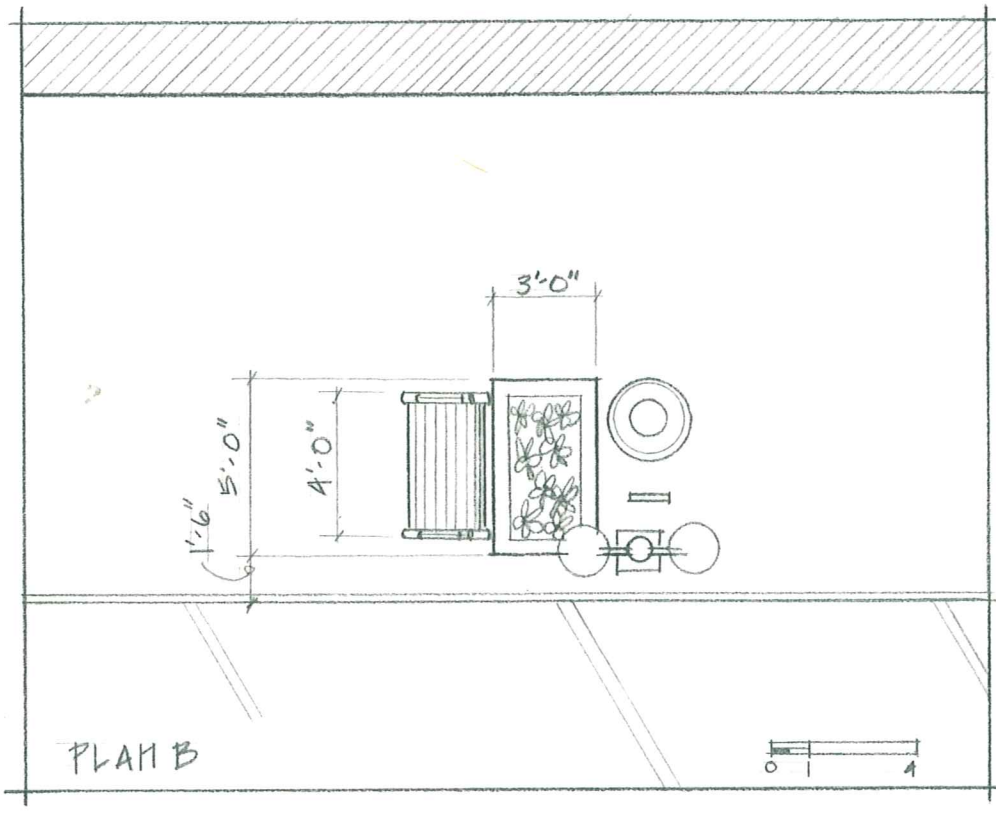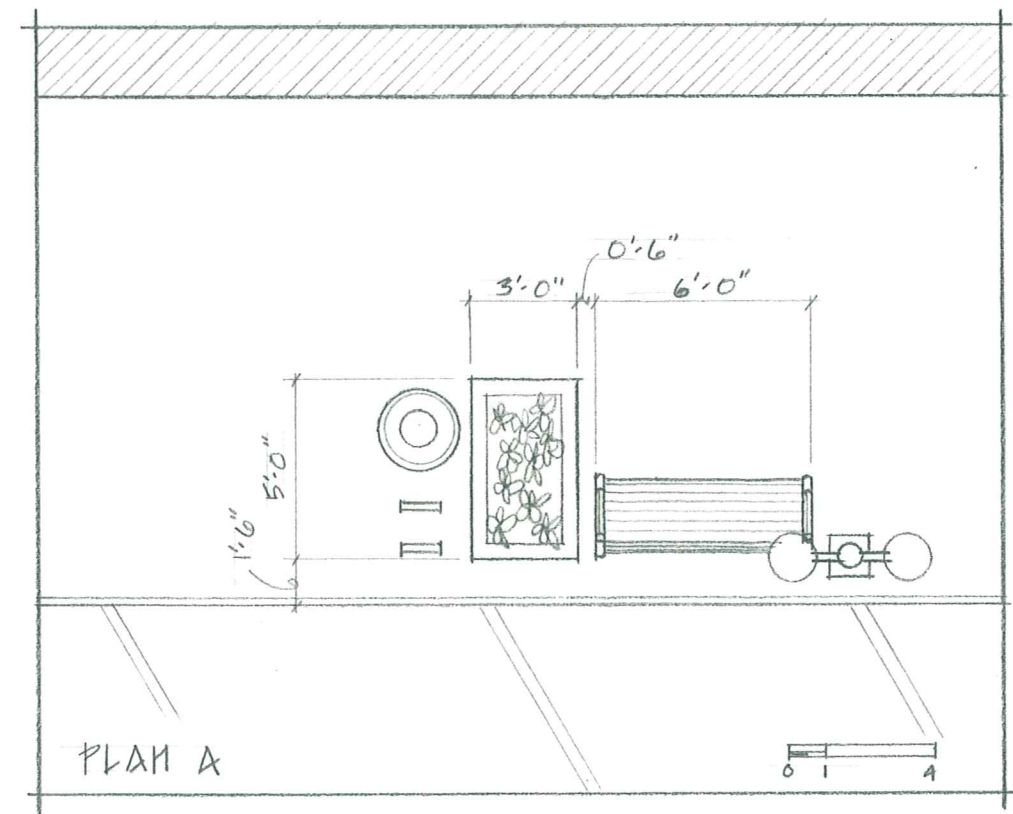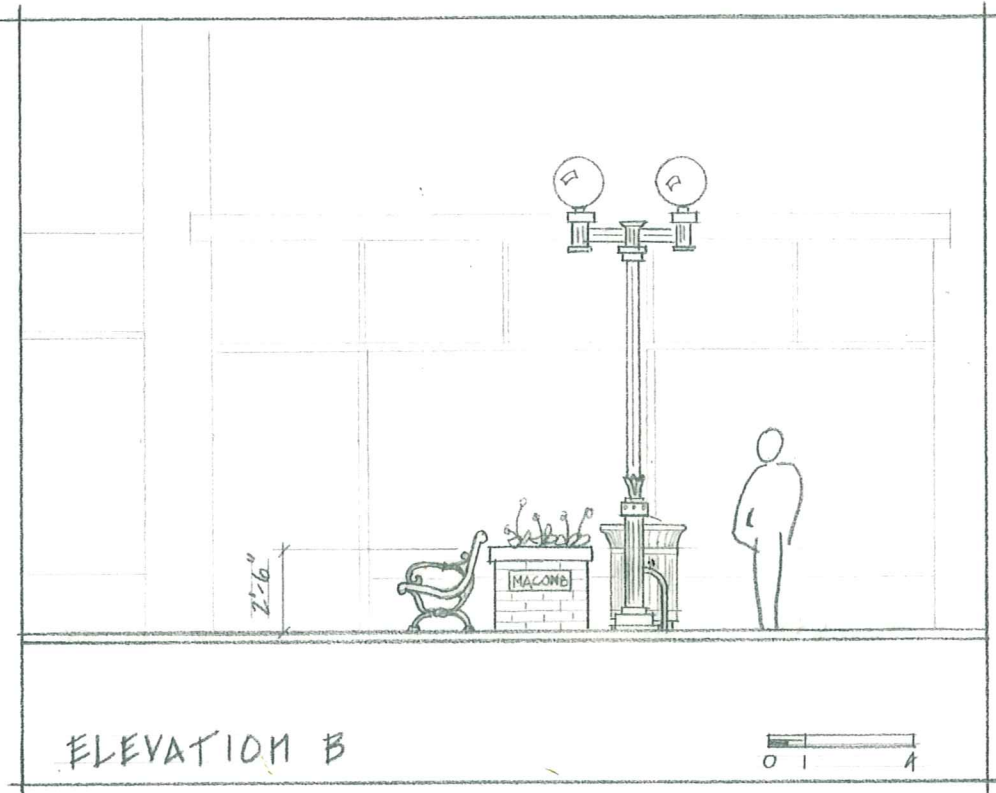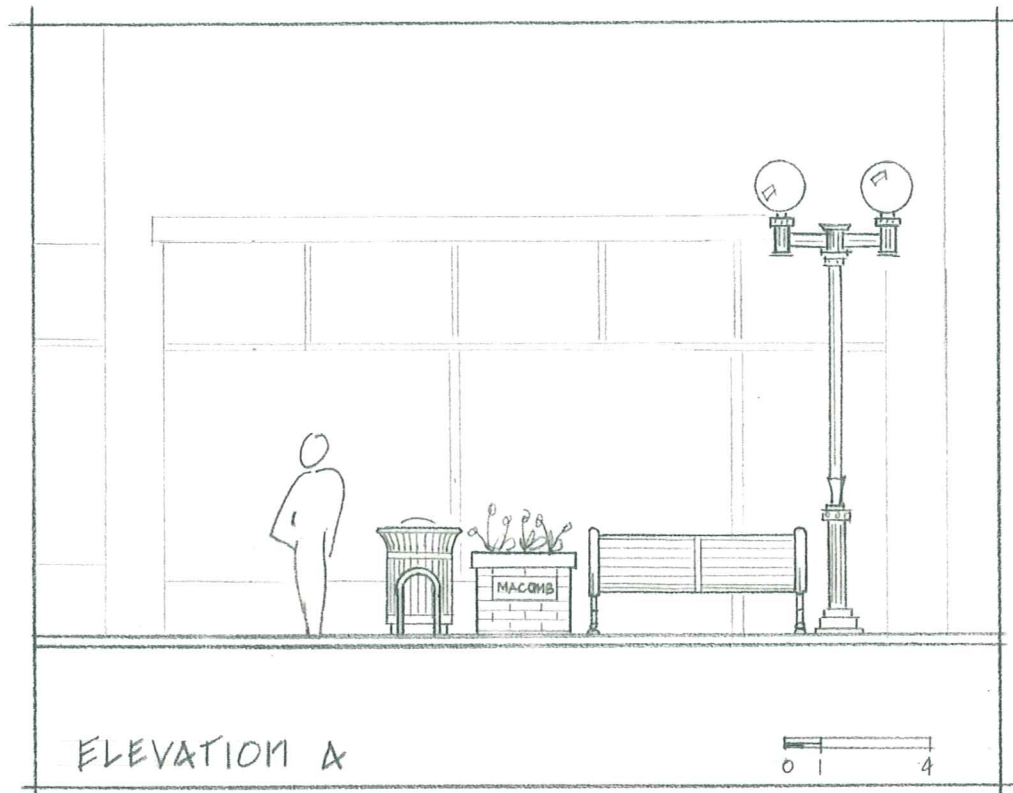

Note: The Illinois MAIN STREET Program, through the Illinois Historic Preservation Agency, has provided this free design assistance to qualified property/business owners in the officially designated MAIN STREET project areas. The rendering on this sheet is a conceptual view of the facade renovation based on information supplied to the staff architect. Should obscured architectural details or problems be revealed during the work, the local project manager and/or the staff architect should be consulted.

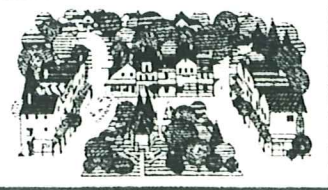


**Illinois MAIN STREET**  
 OFFICE OF LIEUTENANT GOVERNOR BOB KUSTRA  
 Architectural Services: Illinois Historic Preservation Agency  
 1 Old State Capitol Plaza/Springfield, Illinois 62701/217-782-9336


MACOMB STREETScape  
 PROPOSAL  
 MACOMB, IL

SIDEWALK PLANTERS  
 SCALE: AS SHOWN


Drawn by: DEA	Project No. 9501
Date: 2-95	Sheet: Of: 3 7

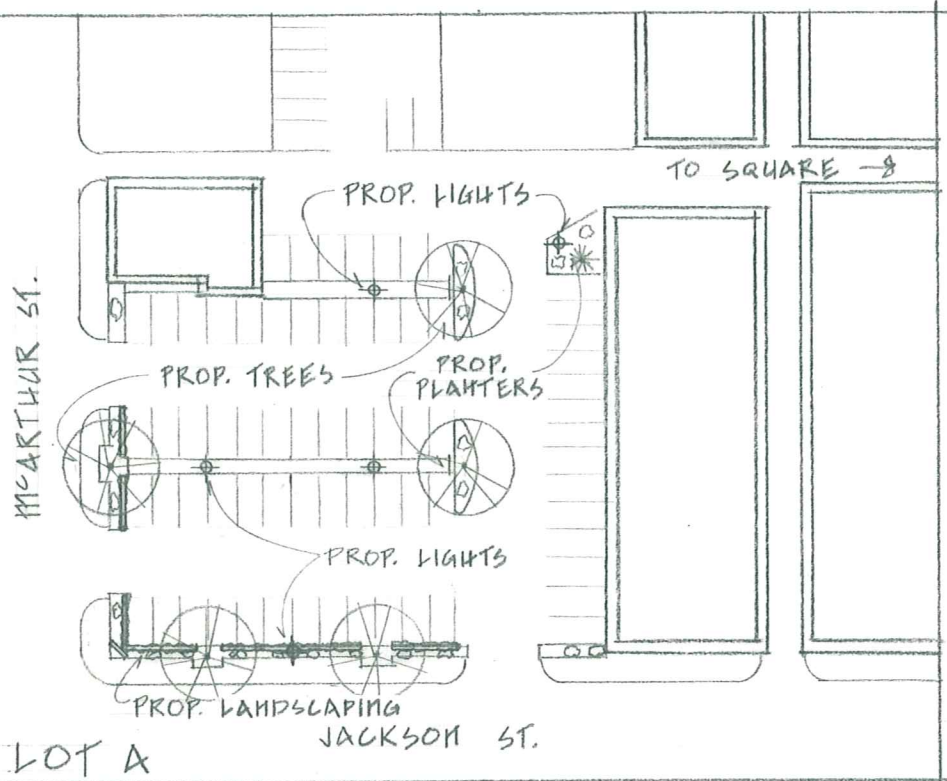

LOT A

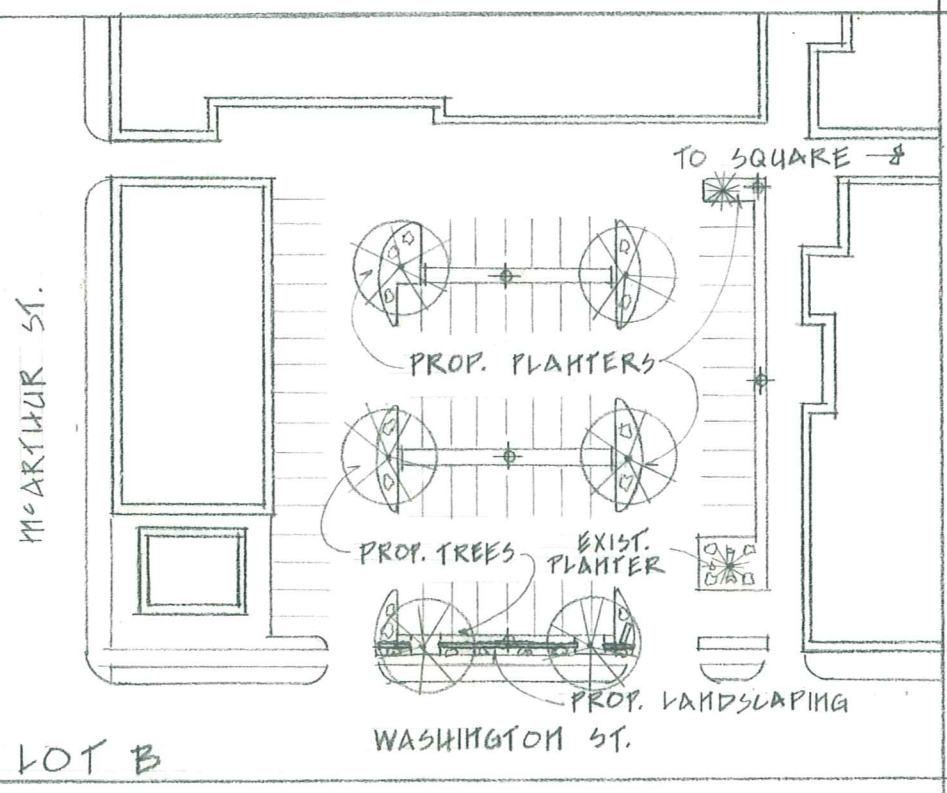

LOT B

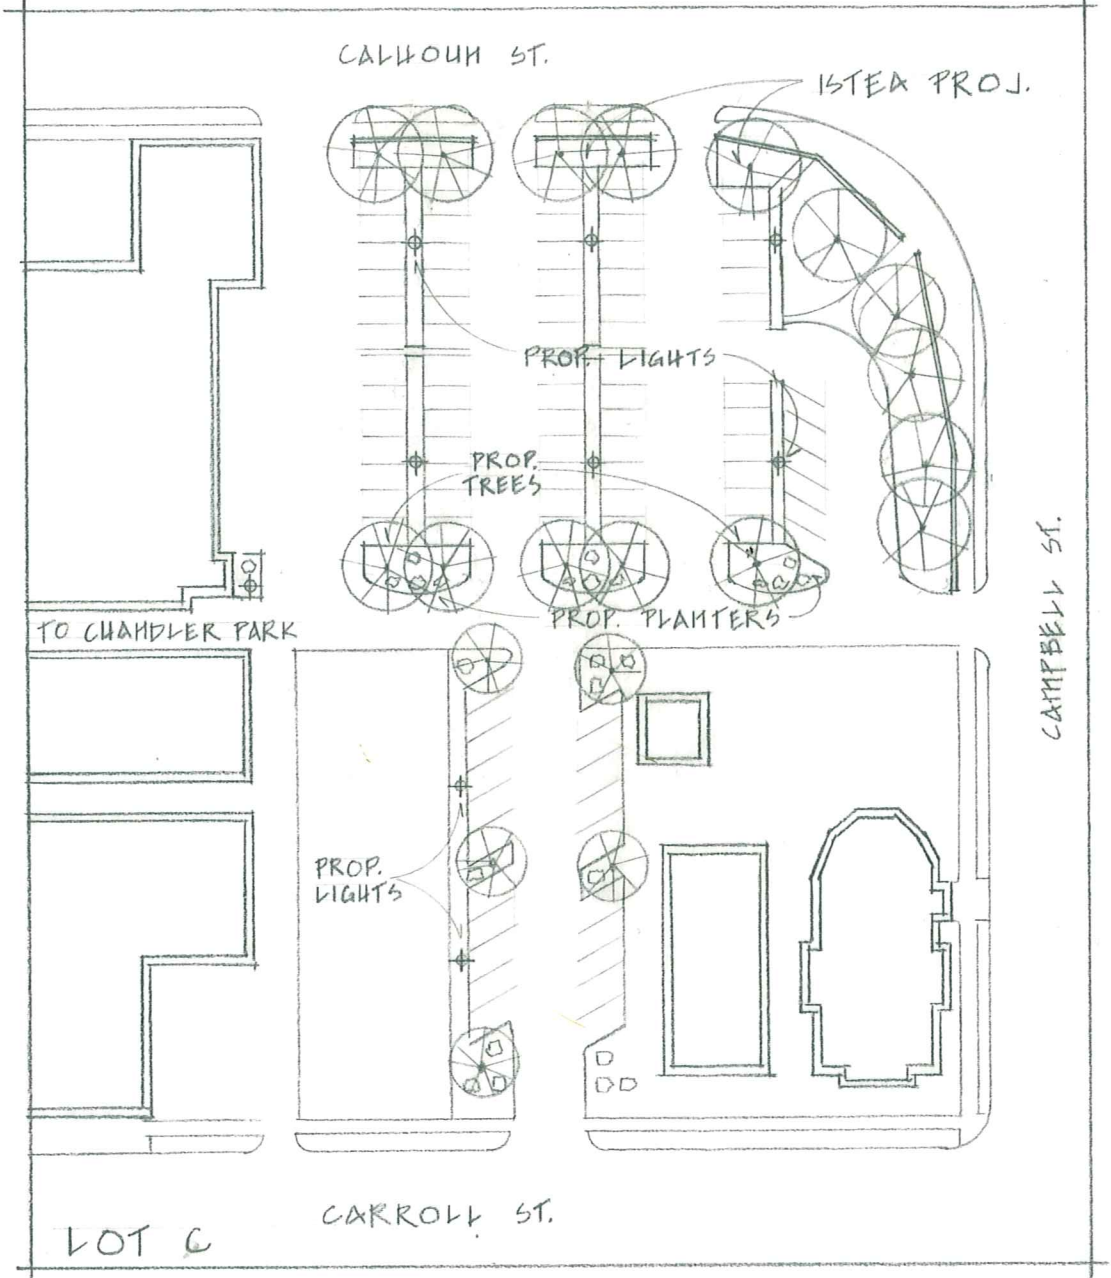


LOT C


**LEGEND:**

- ⊗ PELIDUOUS TREE
- \* EVERGREEN TREE
- ⊕ REPLICA STREET LIGHT
- SHRUB
- ▭ PLANTER

**PLANTER PLAN (TYP.):**

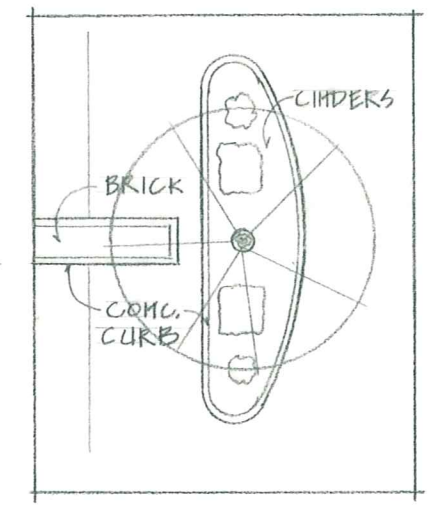

Note: The Illinois MAIN STREET Program, through the Illinois Historic Preservation Agency, has provided this free design assistance to qualified property/business owners in the officially designated MAIN STREET project areas. The rendering on this sheet is a conceptual view of the facade renovation based on information supplied to the staff architect. Should obscured architectural details or problems be revealed during the work, the local project manager and/or the staff architect should be consulted.

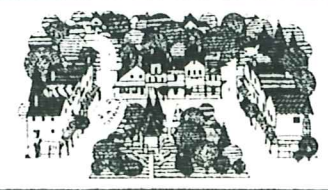


**Illinois MAIN STREET**  
 OFFICE OF LIEUTENANT GOVERNOR BOB KUSTRA  
 Architectural Services: Illinois Historic Preservation Agency  
 1 Old State Capitol Plaza/Springfield, Illinois 62701/217-782-9336

**MACOMB STREETScape**  
**PROPOSAL**  
 MACOMB, IL

**PARKING PLANS**


Drawn by: DEG	Project No. 9501
Date: 2-95	Sheet: Of: 4 7

NOT TO SCALE

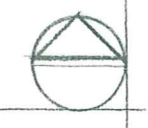



Note: The Illinois MAIN STREET Program, through the Illinois Historic Preservation Agency, has provided this free design assistance to qualified property/business owners in the officially designated MAIN STREET project areas. The rendering on this sheet is a conceptual view of the facade renovation based on information supplied to the staff architect. Should obscured architectural details or problems be revealed during the work, the local project manager and/or the staff architect should be consulted.

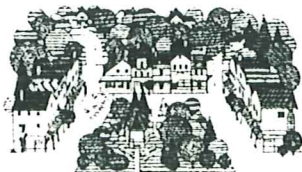


*Illinois* MAIN STREET

OFFICE OF LIEUTENANT GOVERNOR BOB KUSTRA  
 Architectural Services: Illinois Historic Preservation Agency  
 1 Old State Capitol Plaza/Springfield, Illinois 62701/217-782-9336


MACOMB STREETSCLAPE  
 PROPOSAL  
 MACOMB, IL

VIEW OF SQUARE

Drawn by:	Project No.
DEG	4501
Date:	Sheet: Of:
2-95	5 7

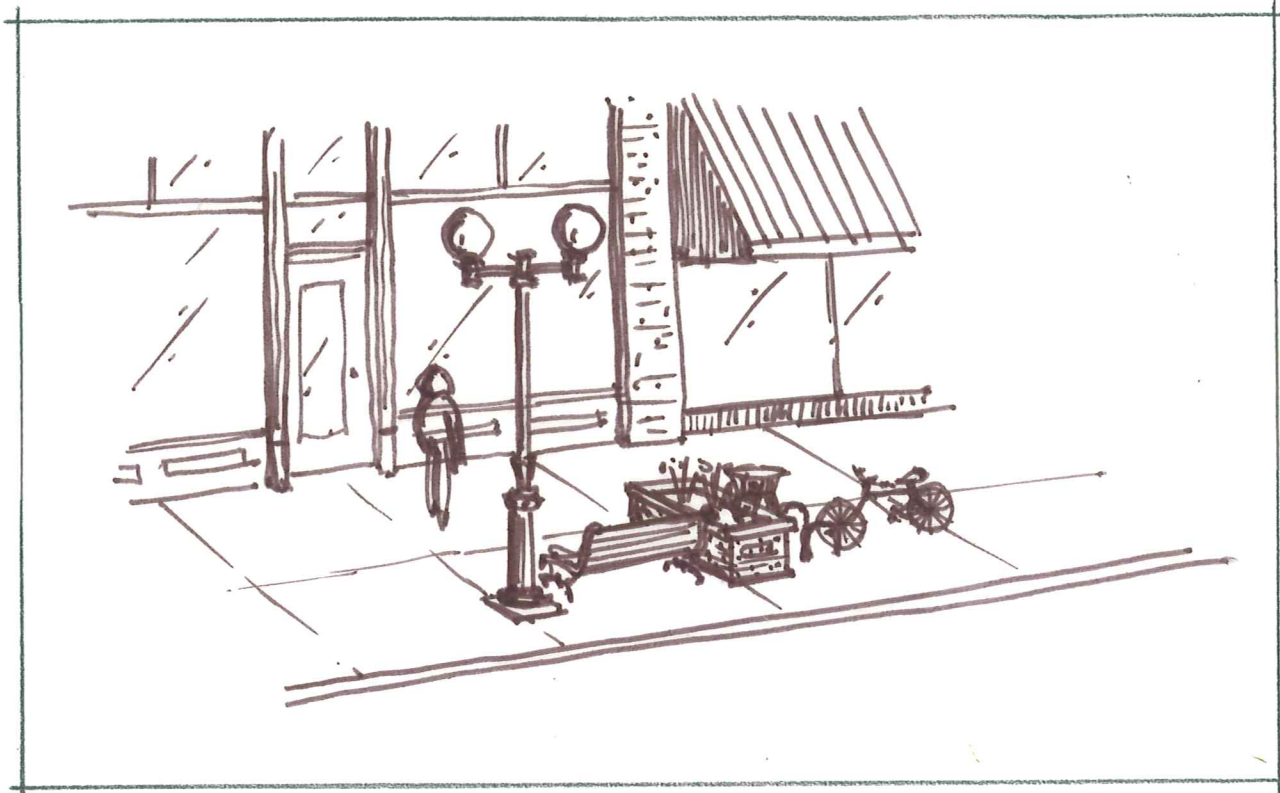


OPTION A

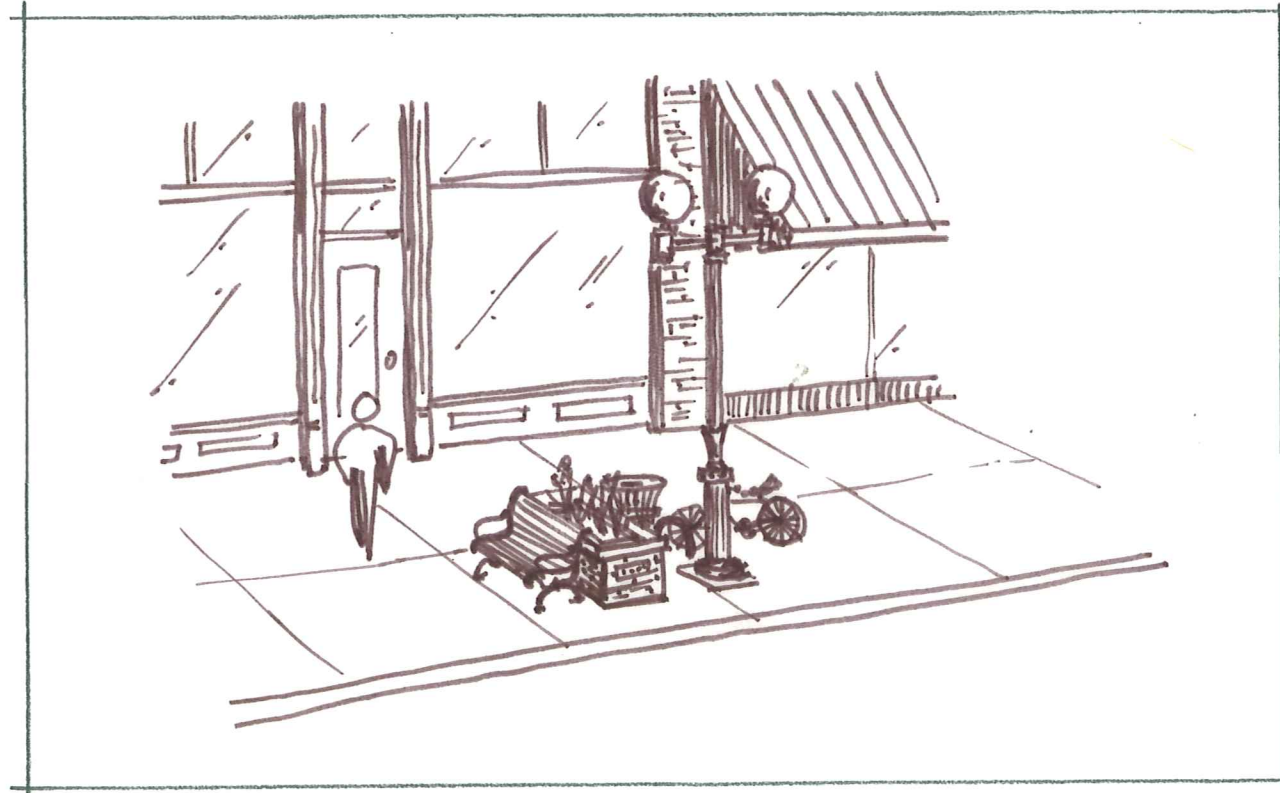

OPTION B

Note: The Illinois MAIN STREET Program, through the Illinois Historic Preservation Agency, has provided this free design assistance to qualified property/business owners in the officially designated MAIN STREET project areas. The rendering on this sheet is a conceptual view of the facade renovation based on information supplied to the staff architect. Should obscured architectural details or problems be revealed during the work, the local project manager and/or the staff architect should be consulted.

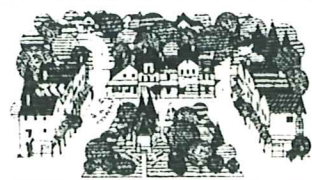

**Illinois MAIN STREET**  
 OFFICE OF LIEUTENANT GOVERNOR BOB KUSTRA  
 Architectural Services: Illinois Historic Preservation Agency  
 1 Old State Capitol Plaza/Springfield, Illinois 62701/217-782-9336


MACOMB STREETScape  
 PROPOSAL  
 MACOMB, IL

VIEWS OF  
 SIDEWALK PLANTERS

Drawn by:	Project No.
PEG	9501
Date:	Sheet: Of:
2-95	6 7



Note: The Illinois MAIN STREET Program, through the Illinois Historic Preservation Agency, has provided this free design assistance to qualified property/business owners in the officially designated MAIN STREET project areas. The rendering on this sheet is a conceptual view of the facade renovation based on information supplied to the staff architect. Should obscured architectural details or problems be revealed during the work, the local project manager and/or the staff architect should be consulted.

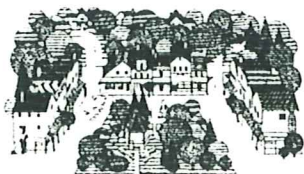

*Illinois* MAIN STREET

OFFICE OF LIEUTENANT GOVERNOR BOB KUSTRA  
 Architectural Services: Illinois Historic Preservation Agency  
 1 Old State Capitol Plaza/Springfield, Illinois 62701/217-782-9336

MACOMB STREETScape  
 PROPOSAL  
 MACOMB, IL

VIEW OF PARKING  
 LANDSCAPING

Drawn by:	Project No.
DEG	9501
Date:	Sheet: Of:
2-95	7 7